




FILE NAME = N:\19622-00-LimaSidewalk\Drawings\Drawings\19622-00-pl-01 thru-pl-xx.dgn
 DATE/TIME = 3/29/2021 9:03:31 AM
 USER = beamans

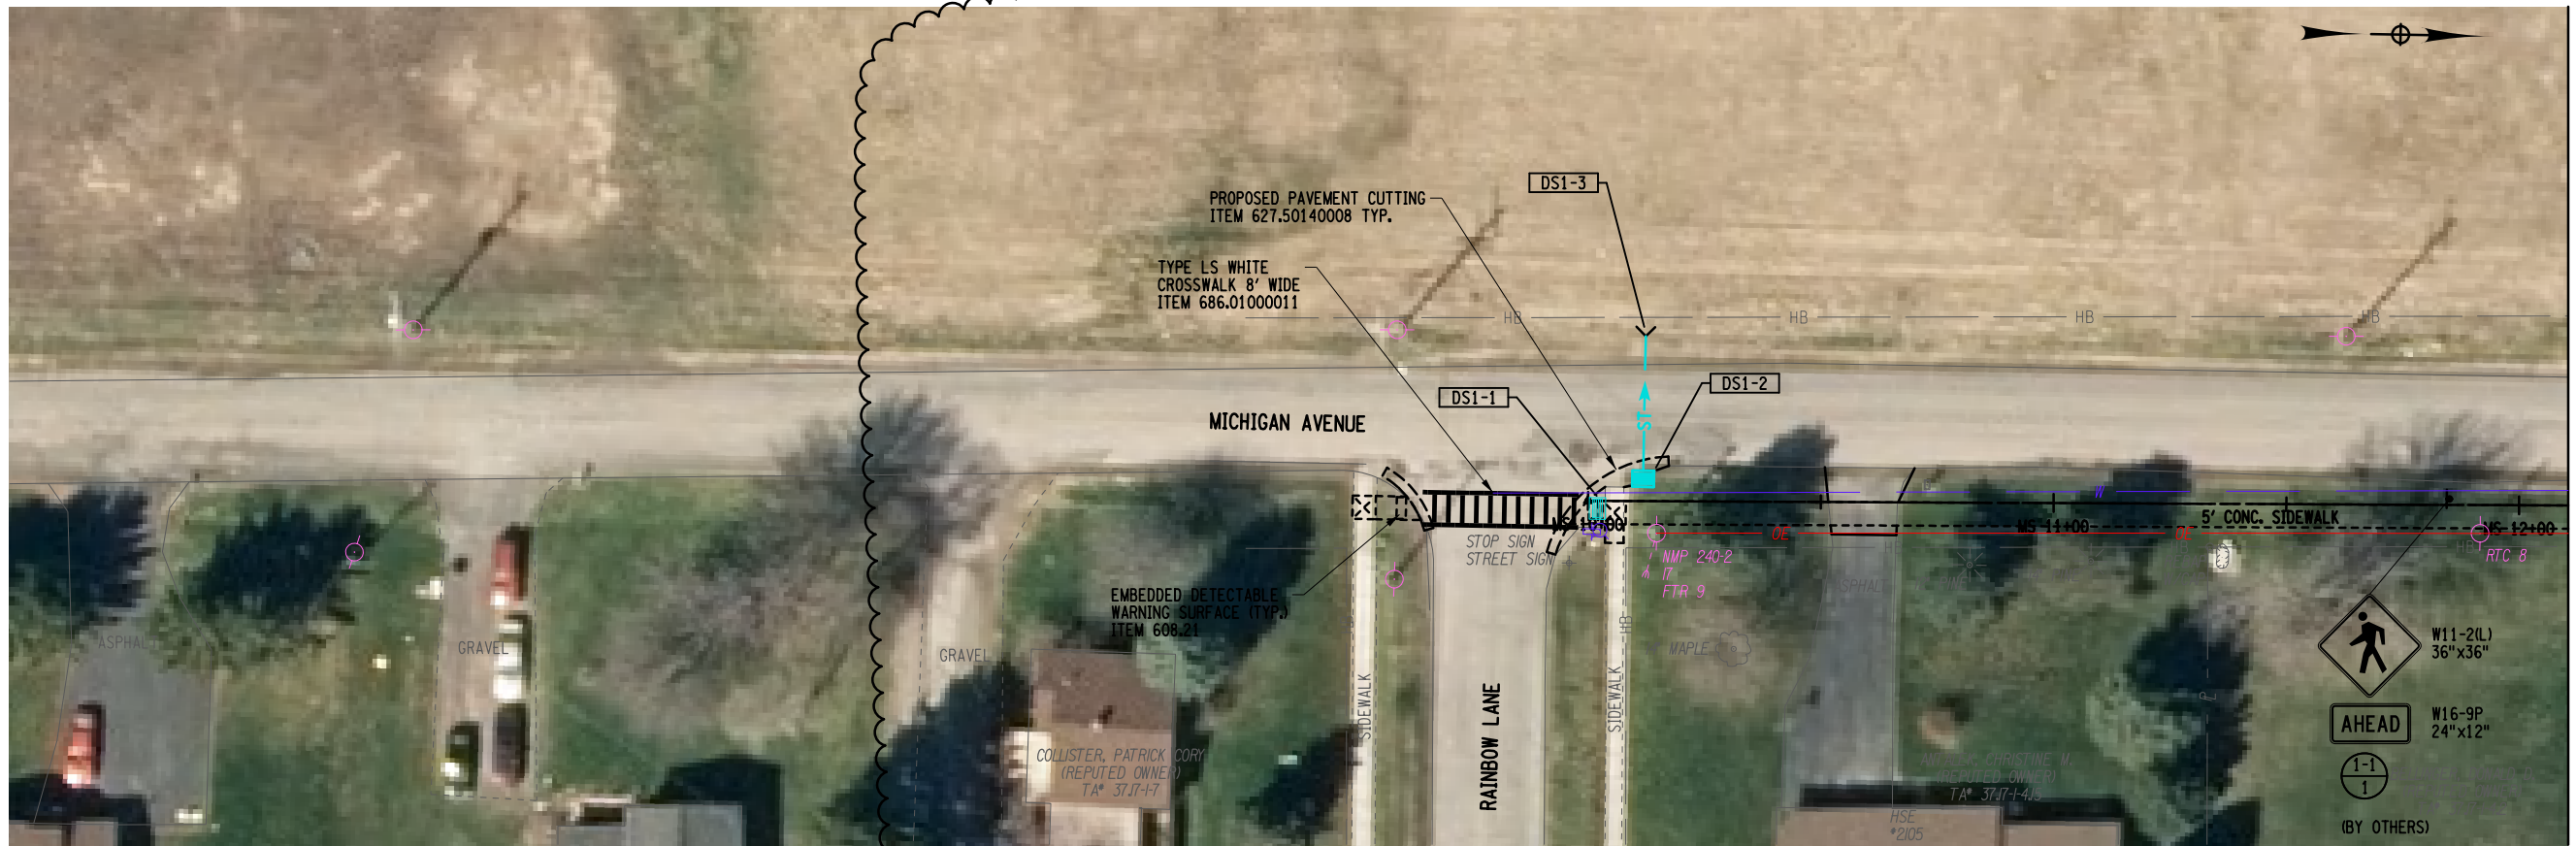


ADD ALTERNATE 2 (MICHIGAN AVENUE)

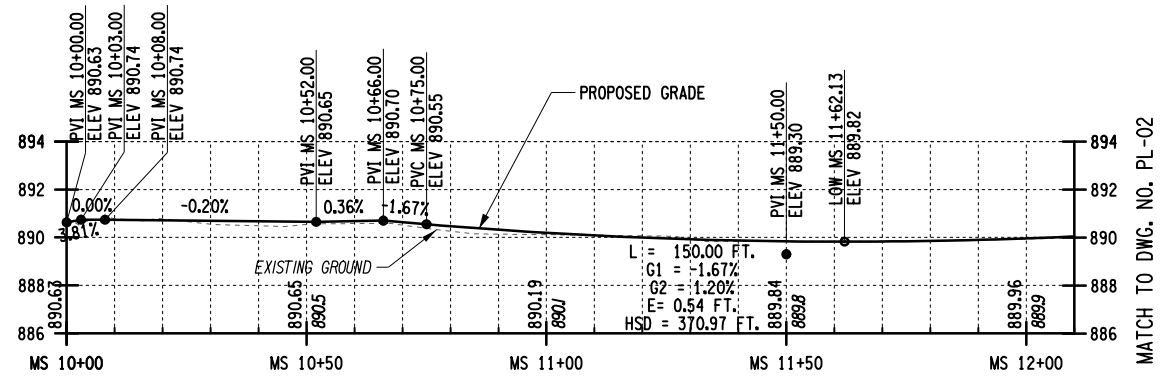

MICHIGAN AVENUE
SIDEWALK PROFILE

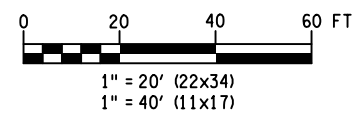

D036408		NO. DATE BY: REVISION	
1/15/2020		DATE	
ERDMAN ANTHONY		DRAWN BY: S. BEAMAN & D. WELLS	
Rochester, NY - Harrisburg, PA - Buffalo, NY Auburn, NY - West Farm Beach, FL		PROJECT MANAGER: P. PRESUTTI	
VILLAGE OF LIMA 7329 EAST MAIN STREET FO BOX 20A LIMA, NY 14485		UNAUTHORIZED ALTERATION OR ADDITION TO THIS DRAWING IS A VIOLATION OF THE NEW YORK STATE EDUCATION LAW ARTICLE 145, SECTION 726	
LIMA SIDEWALK CONNECTION PROJECT		ROADWAY PLAN & PROFILE	
LIMA		SCALE: 1"=20' H, 1"=4' V	
DATE ISSUED: JAN, 2021		DRAWING NO. 41	
PL-01		58	


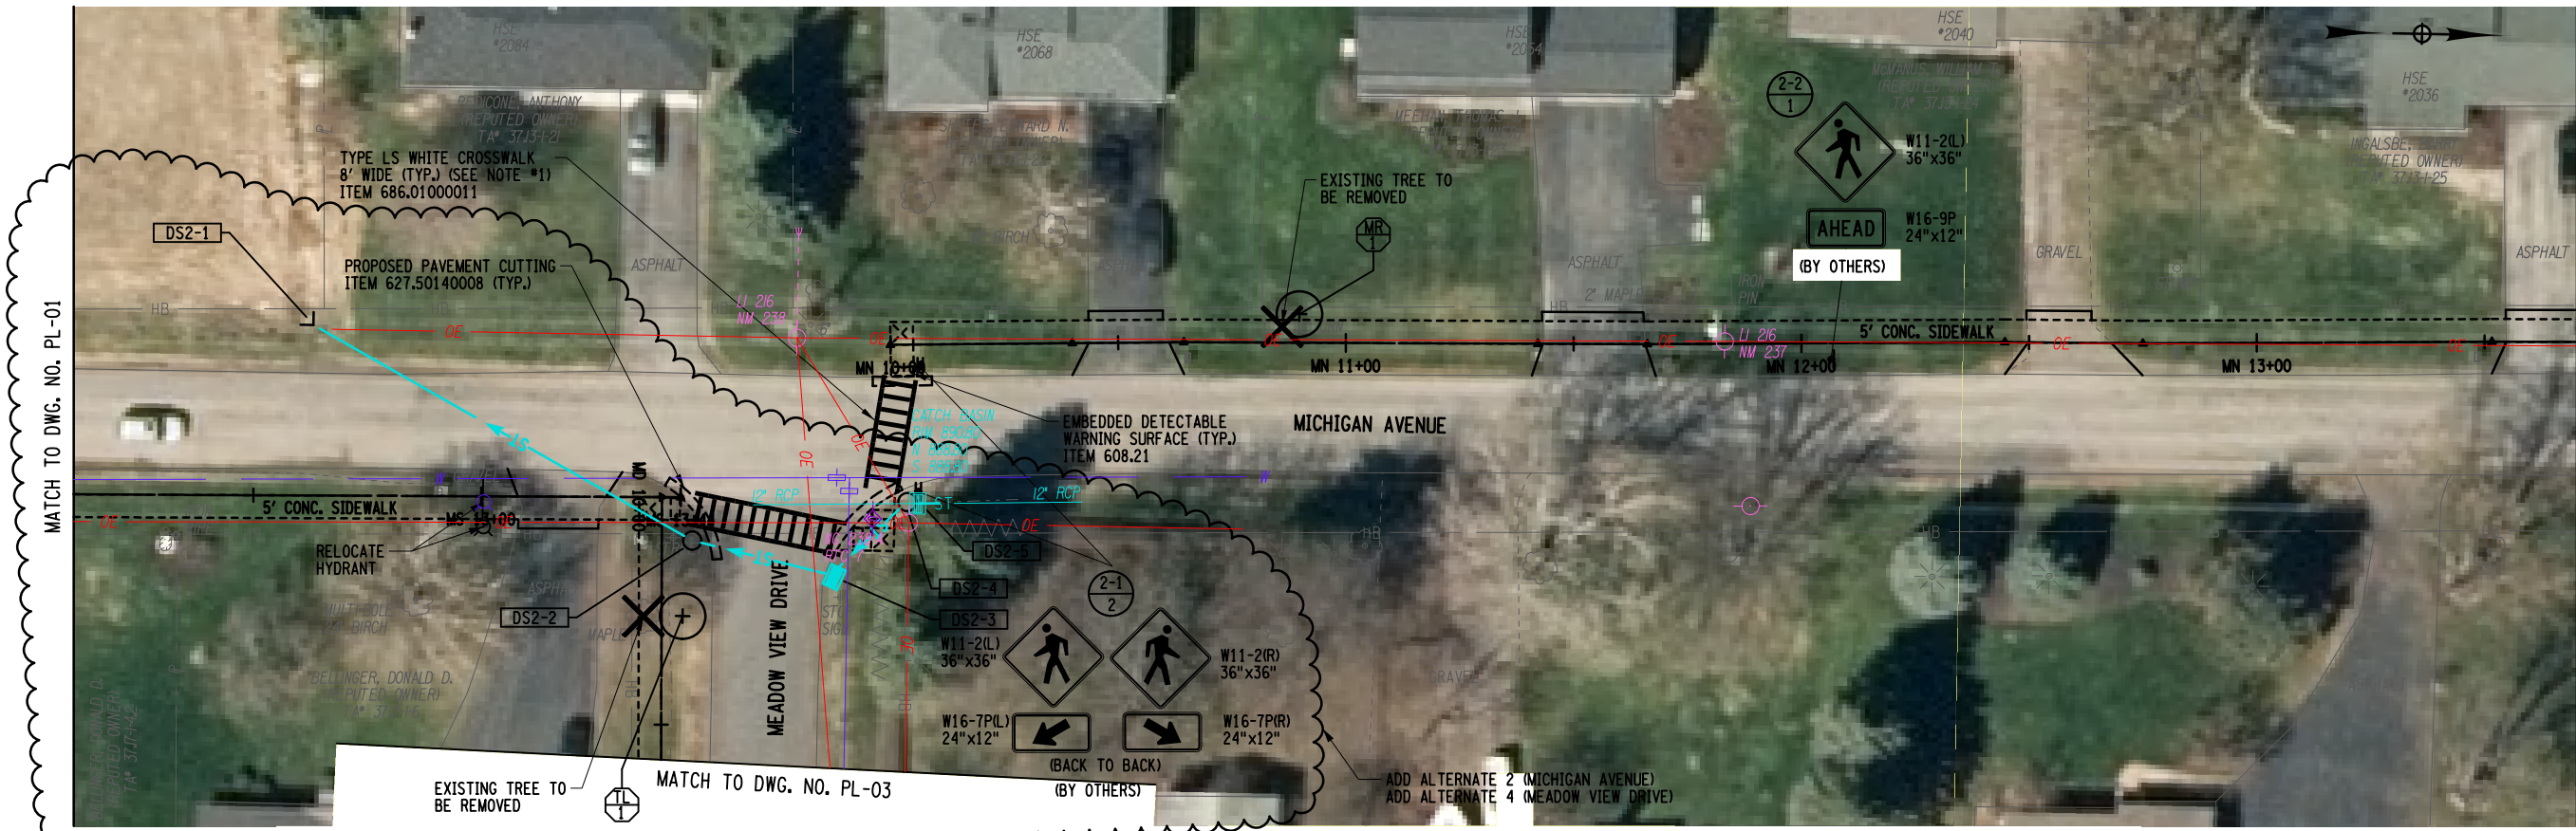


PLANT LIST - NEW TREES (BY OTHERS)

ITEM NO.	DESCRIPTION
611.0161	PLANTING - MAJOR DECIDUOUS TREES - 2.5 INCH CALIPER BALL & BURLAP, FIELD POTTED OR FIELD BOXED
611.0291	PLANTING - MINOR DECIDUOUS TREES - 1.75 INCH CALIPER BALL & BURLAP, FIELD POTTED OR FIELD BOXED
611.19010024	POST PLANTING CARE WITH REPLACEMENT - MAJOR DECIDUOUS TREES
610.19	WATERING VEGETATION


KEY	BOTANICAL NAME	COMMON NAME	611.0161	611.0291	SIZE	ROOT	SPACING	NOTES
TL	TILIA AMERICANA 'LEGEND'	LEGEND LINDEN	1		2.5" CALIPER	BALL & BURLAP	AS SHOWN	PROVIDE SPECIFIED CULTIVAR. ADD ALTERNATE 4
MR	MALUS RED JEWEL	RED JEWEL FLOWERING CRABAPPLE		1	1.75" CALIPER	BALL & BURLAP	AS SHOWN	PROVIDE SPECIFIED CULTIVAR. BASE BID

NOTES:
 1. THE CROSSWALK LADDER BARS SHALL BE PARALLEL WITH THE TRAVEL LANE.

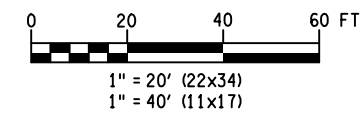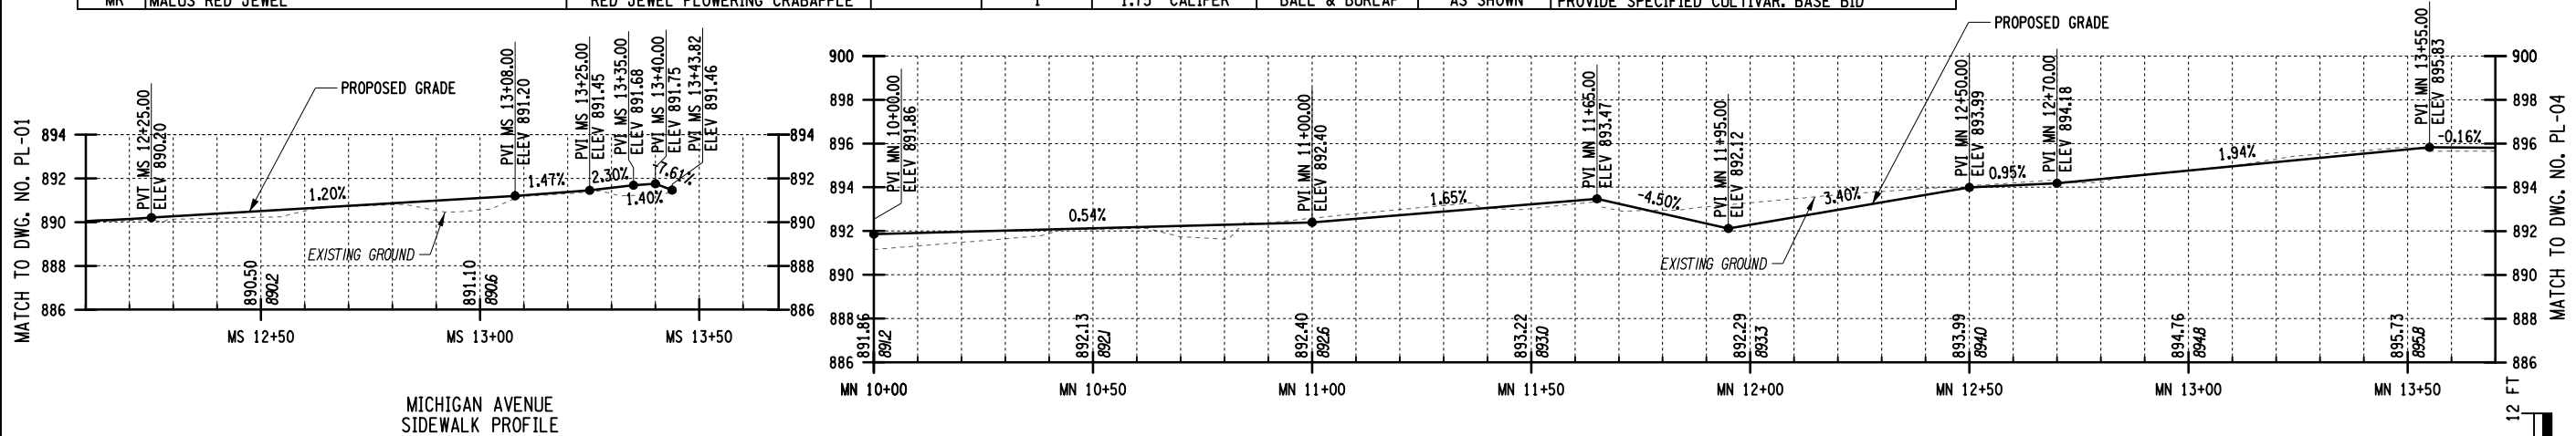

FILE NAME = N:\19622-00-LimaSidewalk\Drawings\ConstrPlan\Plans\19622-00-pl-01 thru-pl-xx.dgn
 DATE/TIME = 3/29/2021 9:03:35 AM
 USER = beamans

		PROJECT MANAGER: P. PRESUTTI	DRAWN BY: S. BEAMAN & D. WELLS	INCL. DATE BY: 1/15/2020	REVISION
VILLAGE OF LIMA 7329 EAST MAIN STREET LIMA, NY 14485		UNAUTHORIZED ALTERATION OR ADDITION TO THIS DRAWING IS A VIOLATION OF THE NEW YORK STATE EDUCATION LAW ARTICLE 145, SECTION 726			
PROJECT NAME: LIMA SIDEWALK CONNECTION PROJECT		PLN. 4761.21			
LIMITS: VILLAGE OF LIMA		ROADWAY PLAN & PROFILE			
TOWNS: LIMA		SCALE: 1"=20' H, 1"=4' V			
DATE ISSUED: JAN, 2021		DRAWING NO. 42			
PL-02		58			

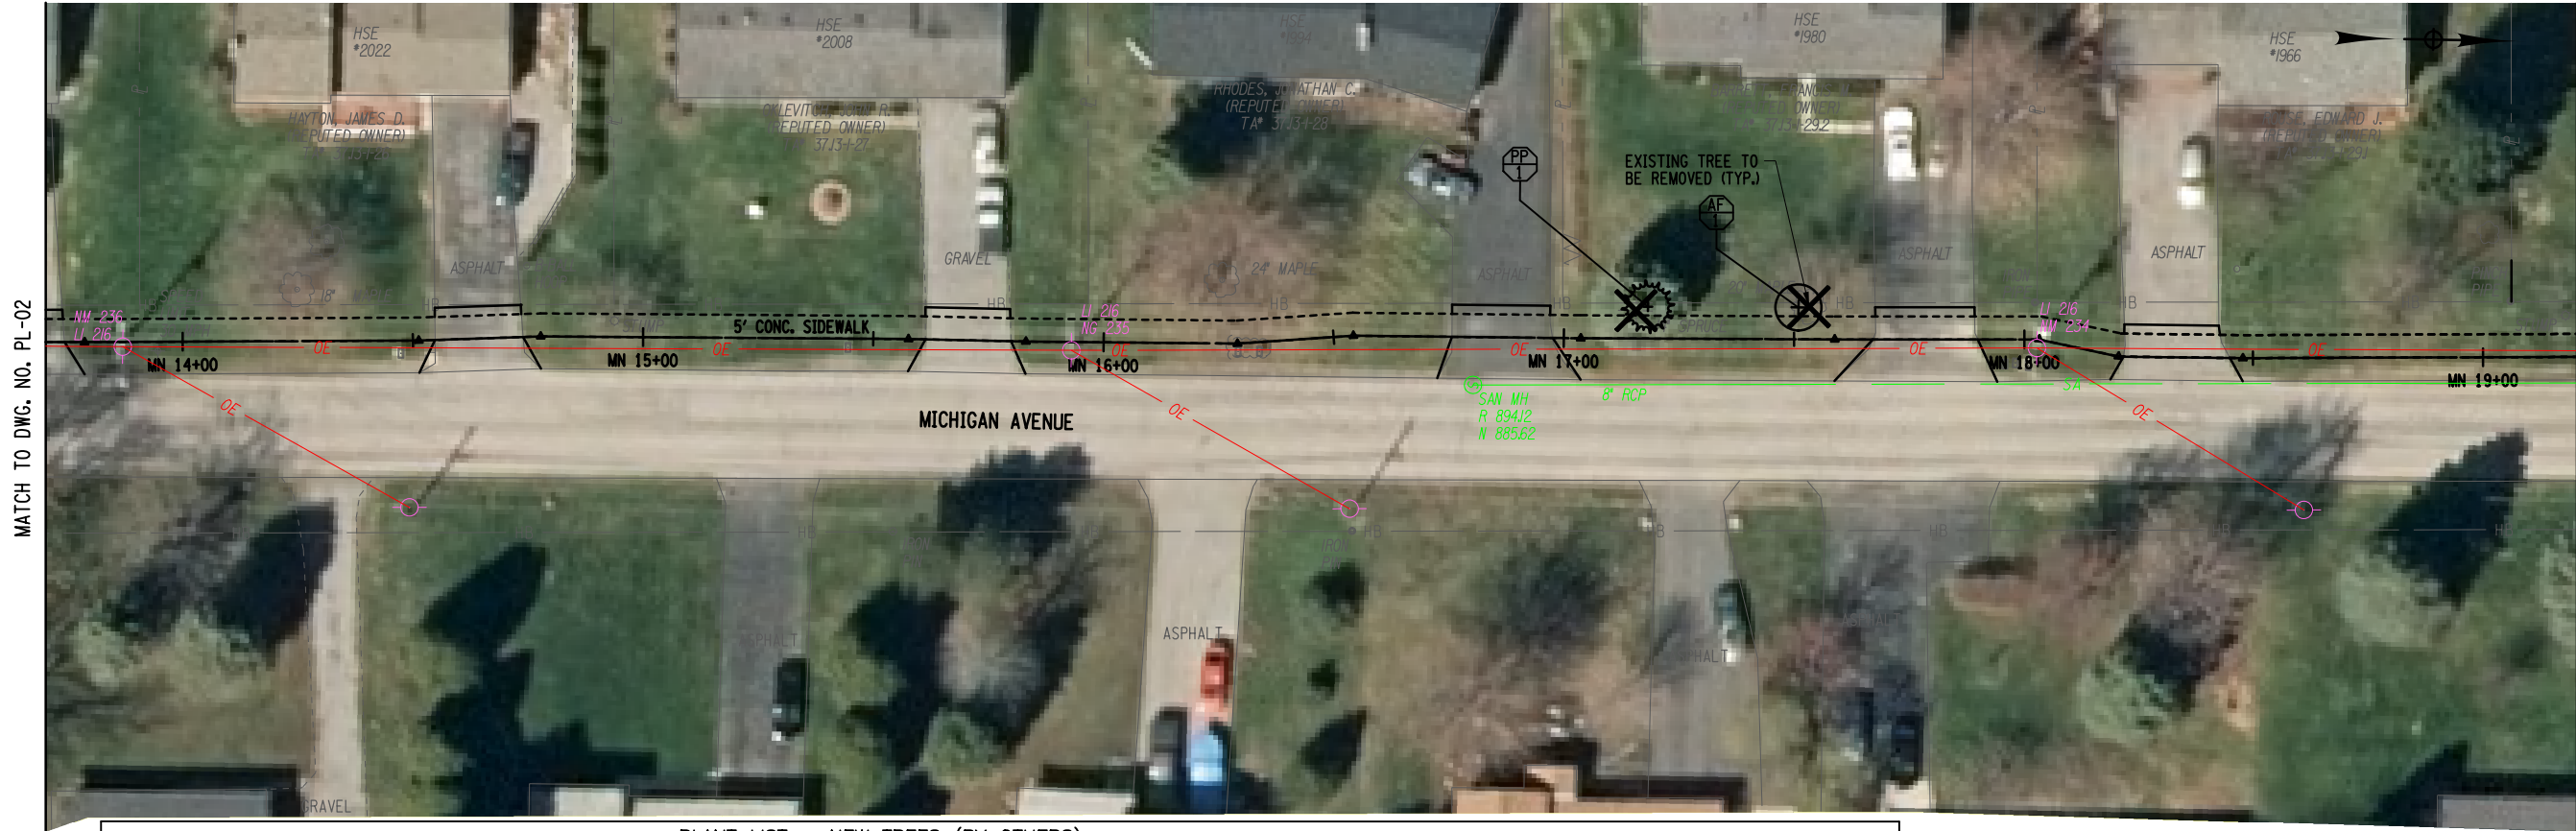


MATCH TO DWG. NO. PL-02

MATCH TO DWG. NO. PL-05


PLANT LIST - NEW TREES (BY OTHERS)

ITEM NO.	DESCRIPTION
611.0161	PLANTING - MAJOR DECIDUOUS TREES - 2.5 INCH CALIPER BALL & BURLAP, FIELD POTTED OR FIELD BOXED
611.0311	PLANTING - CONIFEROUS TREES - SIZE AS SPECIFIED BALL & BURLAP, FIELD POTTED OR FIELD BOXED
611.19010024	POST PLANTING CARE WITH REPLACEMENT - MAJOR DECIDUOUS TREES
611.19030024	POST PLANTING CARE WITH REPLACEMENT - CONIFEROUS TREES
610.19	WATERING VEGETATION

KEY	BOTANICAL NAME	COMMON NAME	611.0161	611.0311	SIZE	ROOT	SPACING	NOTES
AF	ACER X FREEMANII 'SIENNA GLEN'	SIENNA GLEN MAPLE	1		2.5" CALIPER	BALL & BURLAP	AS SHOWN	PROVIDE SPECIFIED CULTIVAR
PP	PICEA PUNGENS	COLORADO BLUE SPRUCE		1	3" CALIPER	BALL & BURLAP	AS SHOWN	

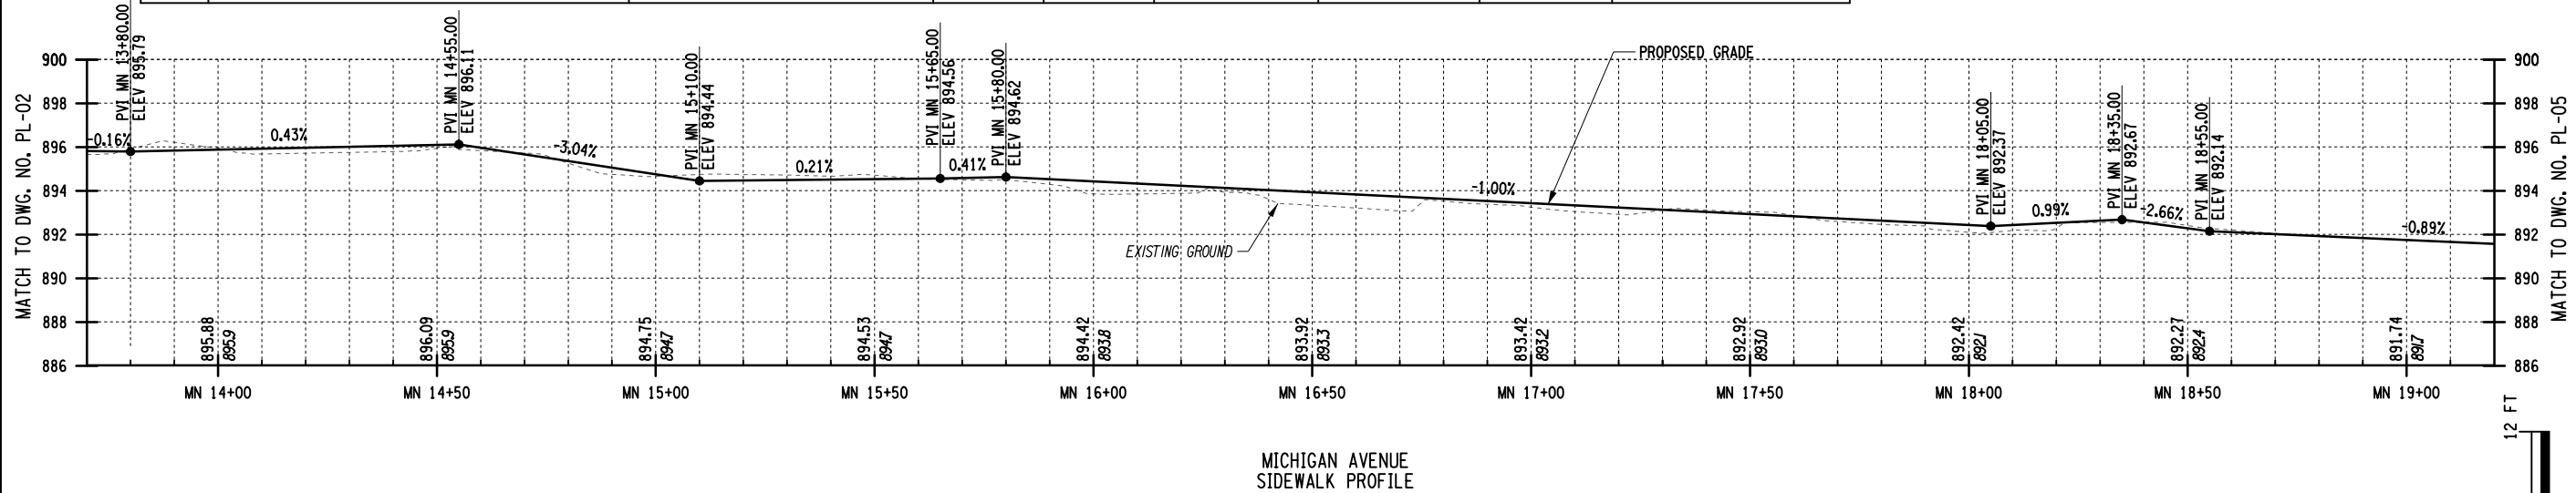

MICHIGAN AVENUE
SIDEWALK PROFILE

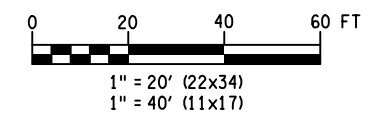

1" = 20' (22x34)
1" = 40' (11x17)

NO.	DATE	BY	REVISION

DATE: 1/15/2020

ERDMAN ANTHONY
Rochester, NY - Harrisburg, PA - Buffalo, NY
Albany, NY - West Point, Beach, FL

PROJECT MANAGER: **P. PRESUTTI**
DRAWN BY: **S. BEAMAN & D. WELLS**

VILLAGE OF LIMA
7329 EAST MAIN STREET
PO BOX 20A
LIMA, NY 14485

UNAUTHORIZED ALTERATION OR ADDITION TO THIS DRAWING IS A VIOLATION OF THE NEW YORK STATE EDUCATION LAW ARTICLE 145, SECTION 706

PROJECT NAME: LIMA SIDEWALK CONNECTION PROJECT
LIMITS: VILLAGE OF LIMA
TOWNS: LIMA
P.L.N.: 4761.21

ROADWAY PLAN & PROFILE
SCALE: 1"=20' H, 1"=4' V
DATE ISSUED: JAN, 2021
DRAWING NO. 44
PL-04 58


FILE NAME = N:\19622-00\LimaSidewalk\Drawings\ConstrPlan\Plans\19622-00-pl-01 thru-pl-xx.dgn
DATE/TIME = 3/29/2021 9:03:43 AM
USER = beamans

FILE NAME = N:\19622-00-LimaSidewalk\Drawings\ConstrPlans\19622_cph_p1-01 thru p1-xx.dgn
 DATE/TIME = 3/29/2021 9:03:47 AM
 USER = beamans






MATCH TO DWG. NO. PL-04

MATCH TO DWG. NO. PL-06


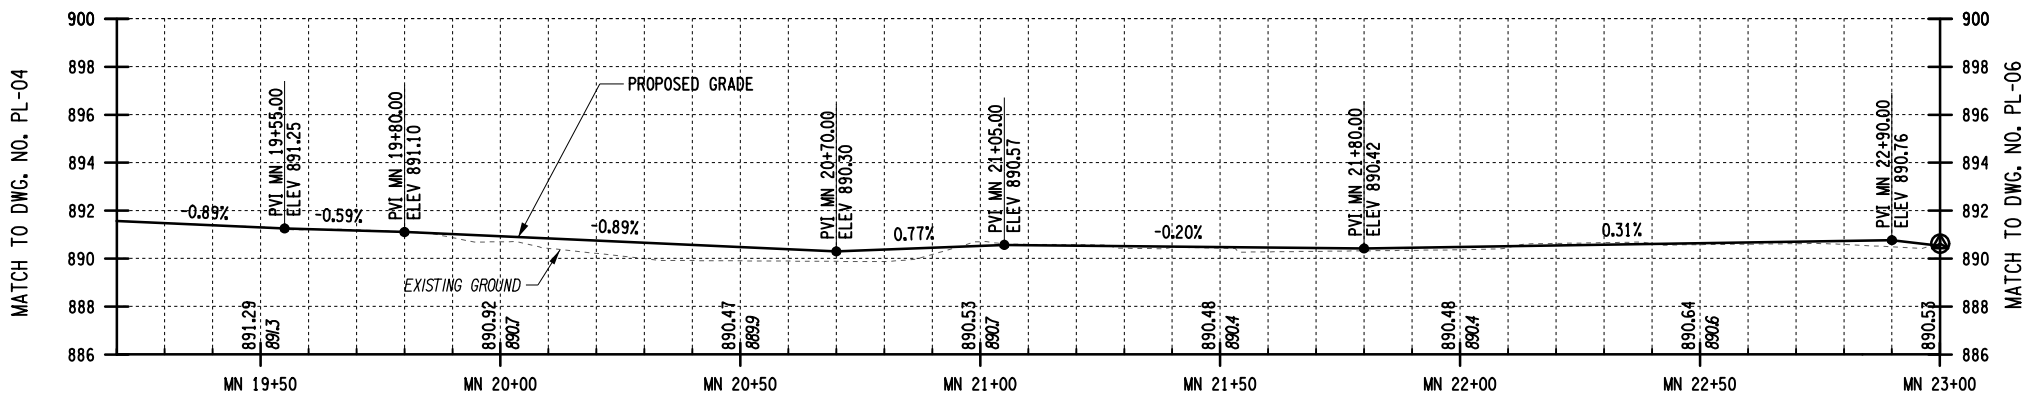


MICHIGAN AVENUE SIDEWALK PROFILE

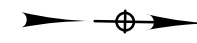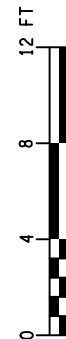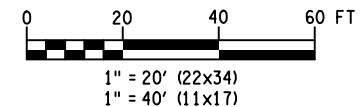


<p>ERDMAN ANTHONY Rochester, NY - Harrisburg, PA - Buffalo, NY Albany, NY - West Palm Beach, FL</p>		<p>PROJECT MANAGER: P. PRESUTTI</p>	<p>DRAWN BY: S. BEAMAN & D. WELLS</p>
<p>VILLAGE OF LIMA 7329 EAST MAIN STREET PO BOX 20A LIMA, NY 14485</p>		<p>DATE: 1/15/2020</p>	
<p>PROJECT NAME: LIMA SIDEWALK CONNECTION PROJECT</p>		<p>SCALE: 1" = 20' H, 1" = 4' V</p>	
<p>LIMITS: VILLAGE OF LIMA</p>		<p>DATE ISSUED: JAN, 2021</p>	
<p>TOWNS: LIMA</p>		<p>DRAWING NO. 45</p>	
<p>PLN. 4761.21</p>		<p>PL-05</p>	
<p>UNAUTHORIZED ALTERATION OR ADDITION TO THIS DRAWING IS A VIOLATION OF THE NEW YORK STATE EDUCATION LAW ARTICLE 145, SECTION 726</p>		<p>REVISION</p>	

FILE NAME = N:\19622-00-LimaSidewalk\Drawings\Constr\Plan\19622-00-pl-01 thru-pl-xx.dgn
 DATE/TIME = 3/29/2021 9:03:51 AM
 USER = beamans

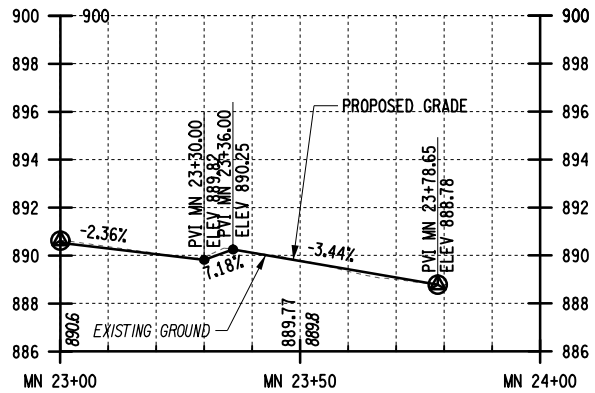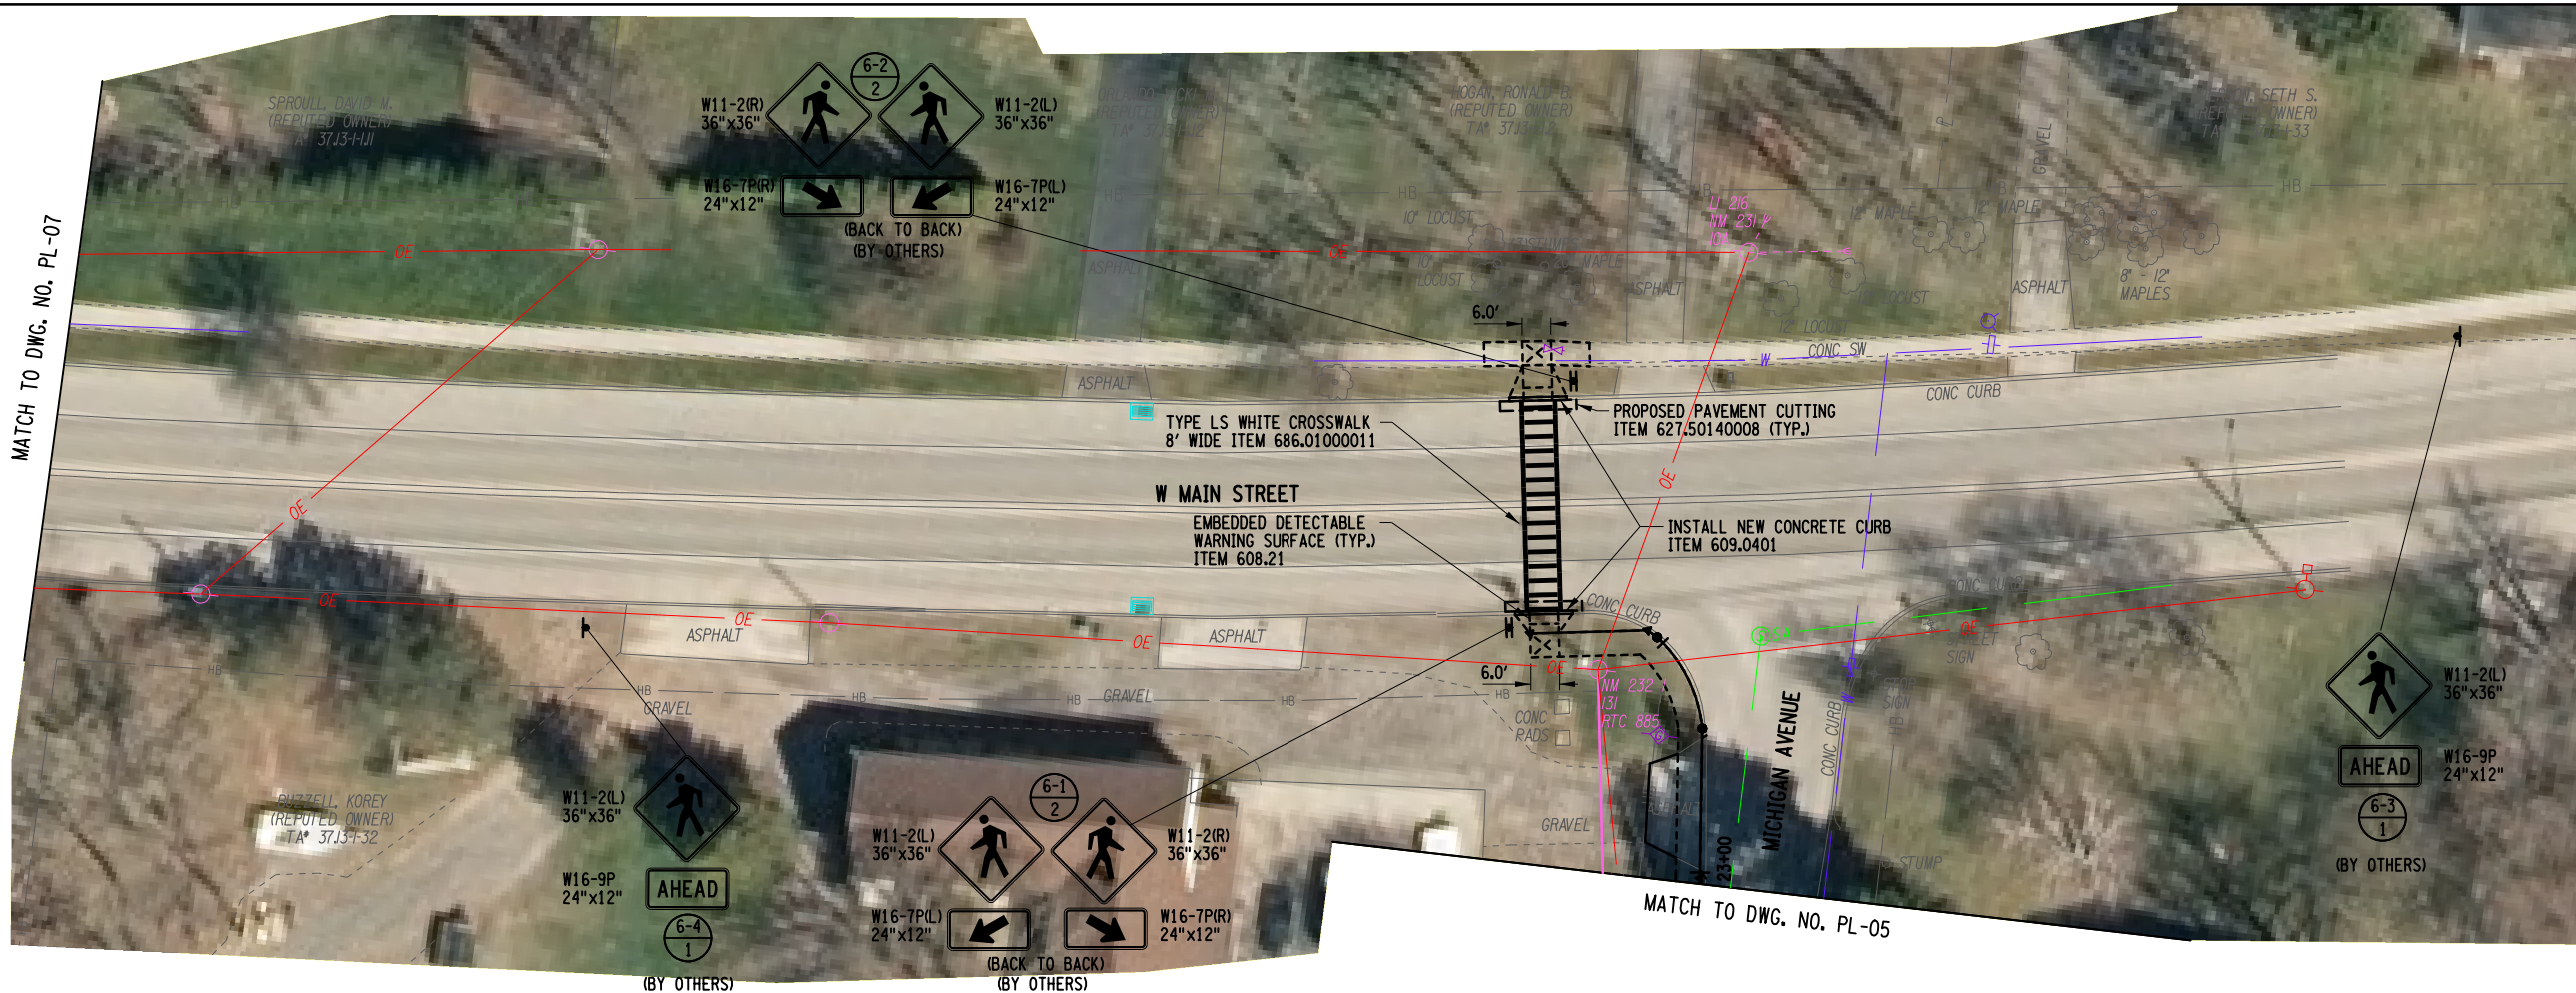

MICHIGAN AVENUE/W MAIN STREET
 SIDEWALK PROFILE

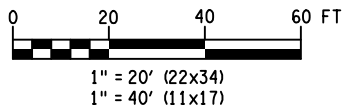

D036408





ERDMAN ANTHONY Rochester, NY - Harrisburg, PA - Buffalo, NY Albany, NY - West Farm Beach, FL		PROJECT MANAGER: P. PRESUTTI	DRAWN BY: S. BEAMAN & D. WELLS	INCL. DATE BY: 1/15/2020	REVISION
VILLAGE OF LIMA 7329 EAST MAIN STREET LIMA, NY 14485		UNAUTHORIZED ALTERATION OR ADDITION TO THIS DRAWING IS A VIOLATION OF THE NEW YORK STATE EDUCATION LAW ARTICLE 145, SECTION 706			
PROJECT NAME LIMA SIDEWALK CONNECTION PROJECT		ROADWAY PLAN & PROFILE			
LIMITS VILLAGE OF LIMA TOWNSHIP LIMA		SCALE: 1"=20' H, 1"=4' V			
P.L.N. 4761.21		DATE ISSUED: JAN, 2021			
PL-06		46		58	





MATCH TO DWG. NO. PL-06

MATCH TO DWG. NO. PL-08

FILE NAME = N:\19622-00-LimaSidewalk\Drawings\ConstrPlan\19622_cph-pl-01 thru-pl-xx.dgn
 DATE/TIME = 3/29/2021 9:03:55 AM
 USER = beamans

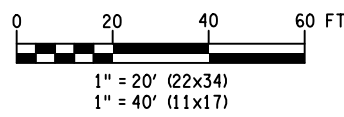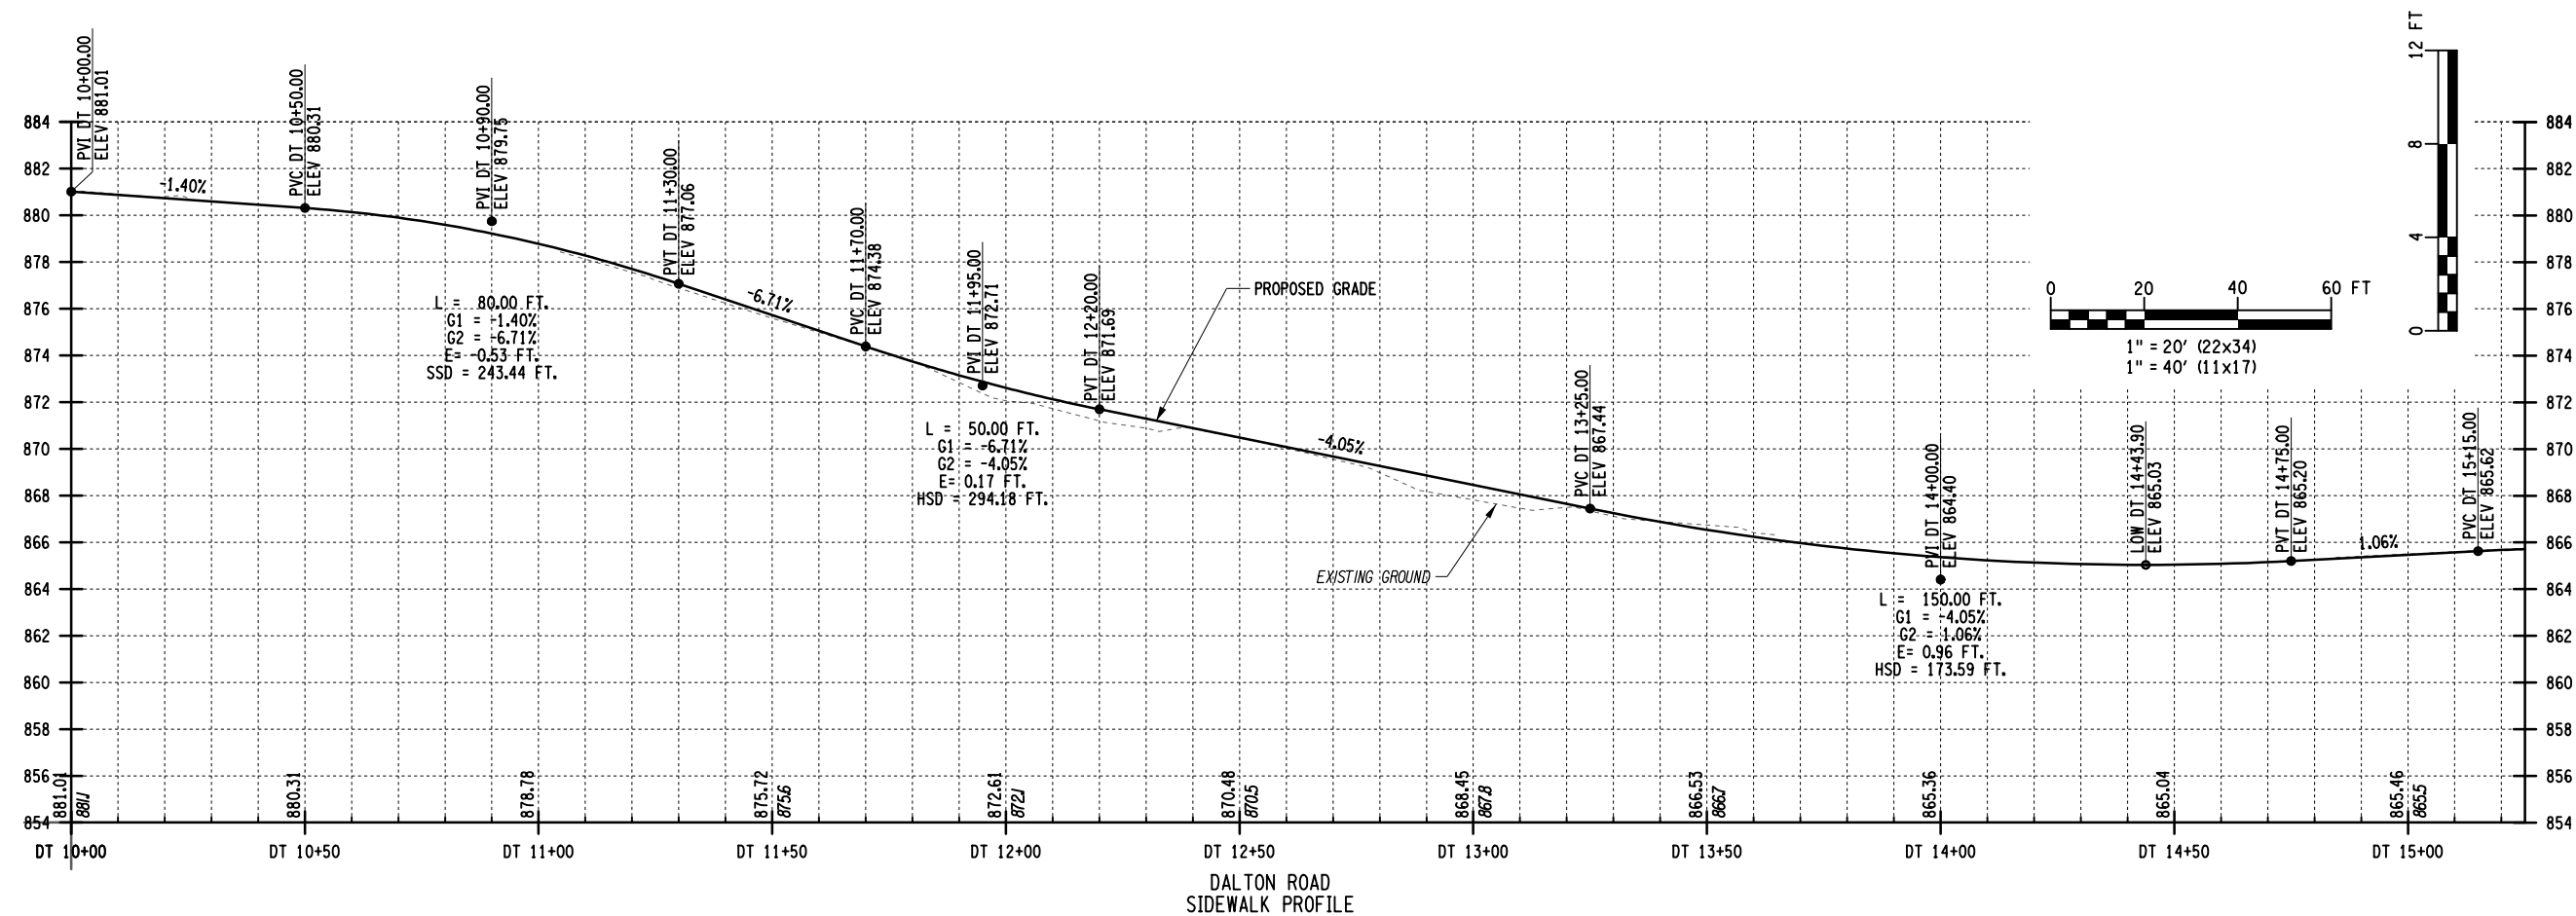

		PROJECT MANAGER: P. PRESUTTI	DRAWN BY: S. BEAMAN & D. WELLS	INCL. DATE BY: DATE: 1/15/2020	REVISION
VILLAGE OF LIMA 7329 EAST MAIN STREET LIMA, NY 14485		PROJECT NAME: LIMA SIDEWALK CONNECTION PROJECT			
UNAUTHORIZED ALTERATION OR ADDITION TO THIS DRAWING IS A VIOLATION OF THE NEW YORK STATE EDUCATION LAW ARTICLE 145, SECTION 706		PROJECT NO.: PL-07			
ROADWAY PLAN & PROFILE		SCALE: 1"=20' H, 1"=4' V			
DATE ISSUED: JAN, 2021		DRAWING NO.: 47			
PL-07		58			

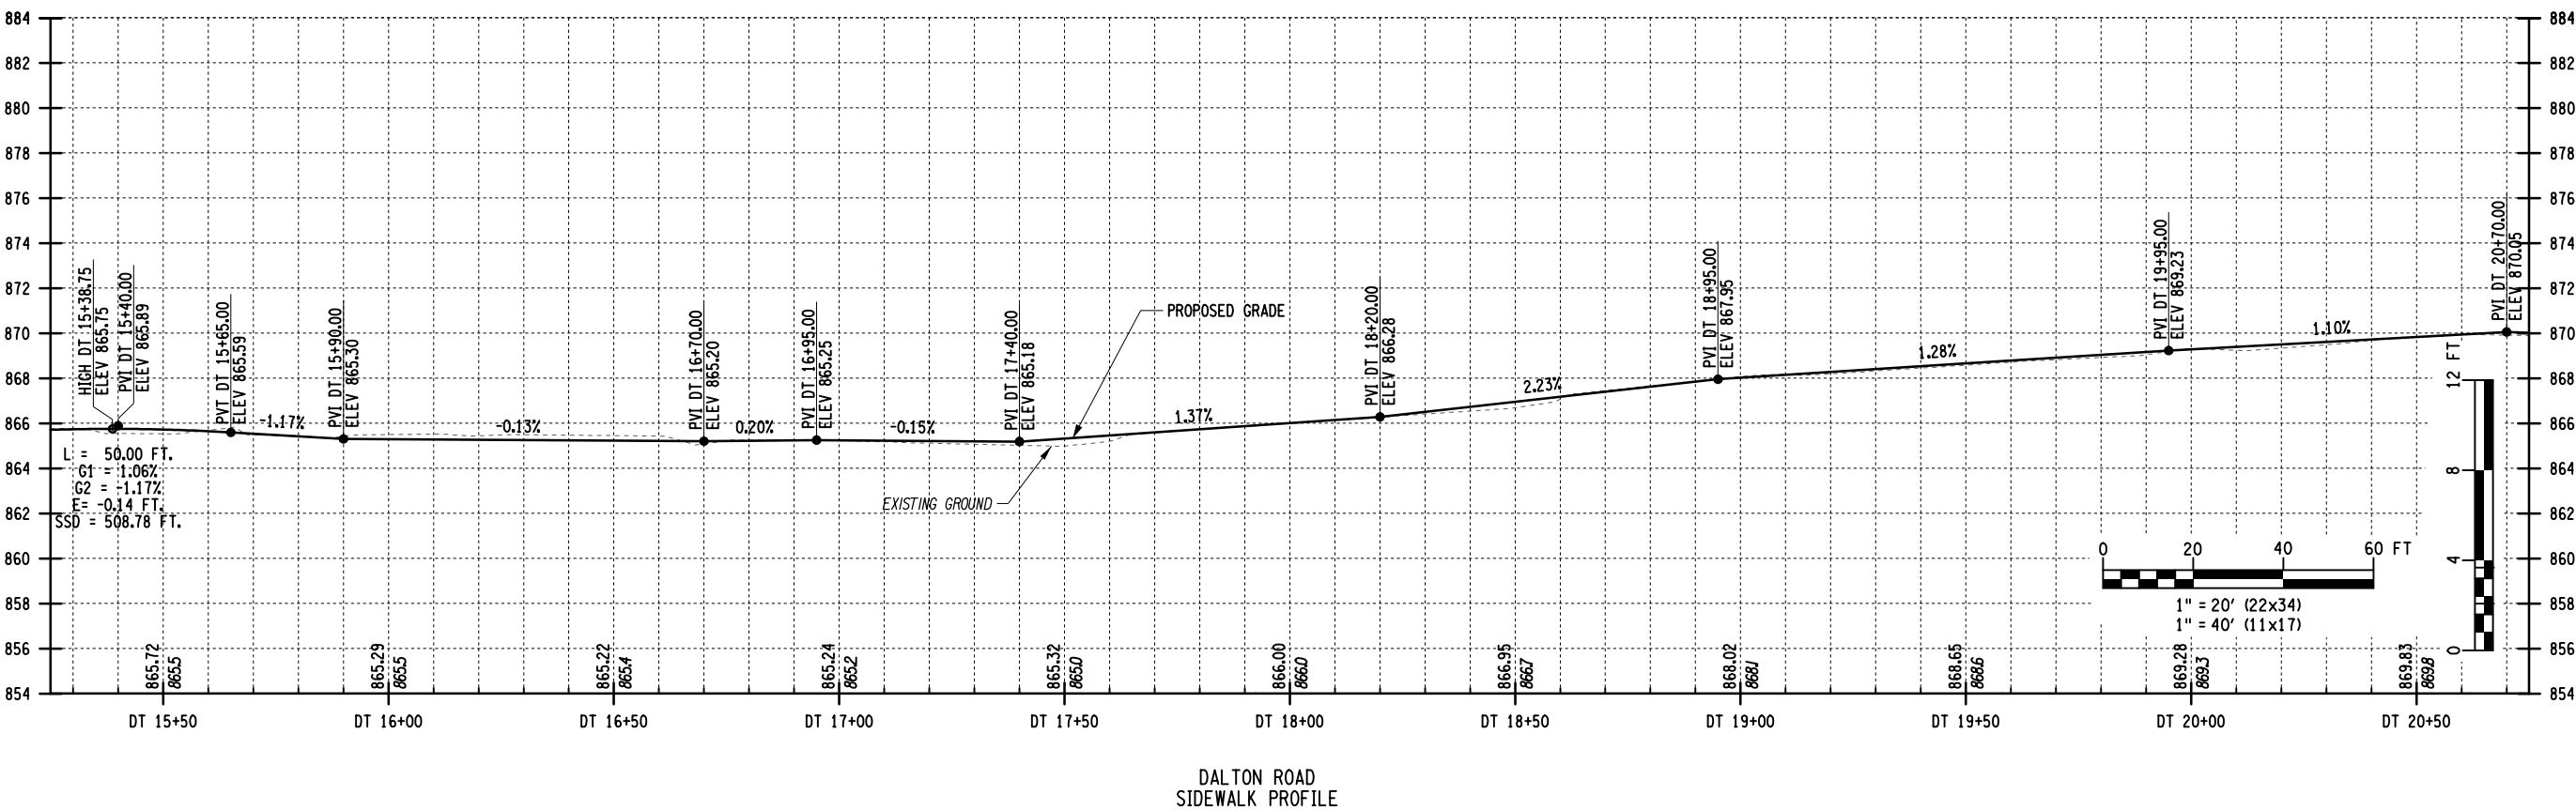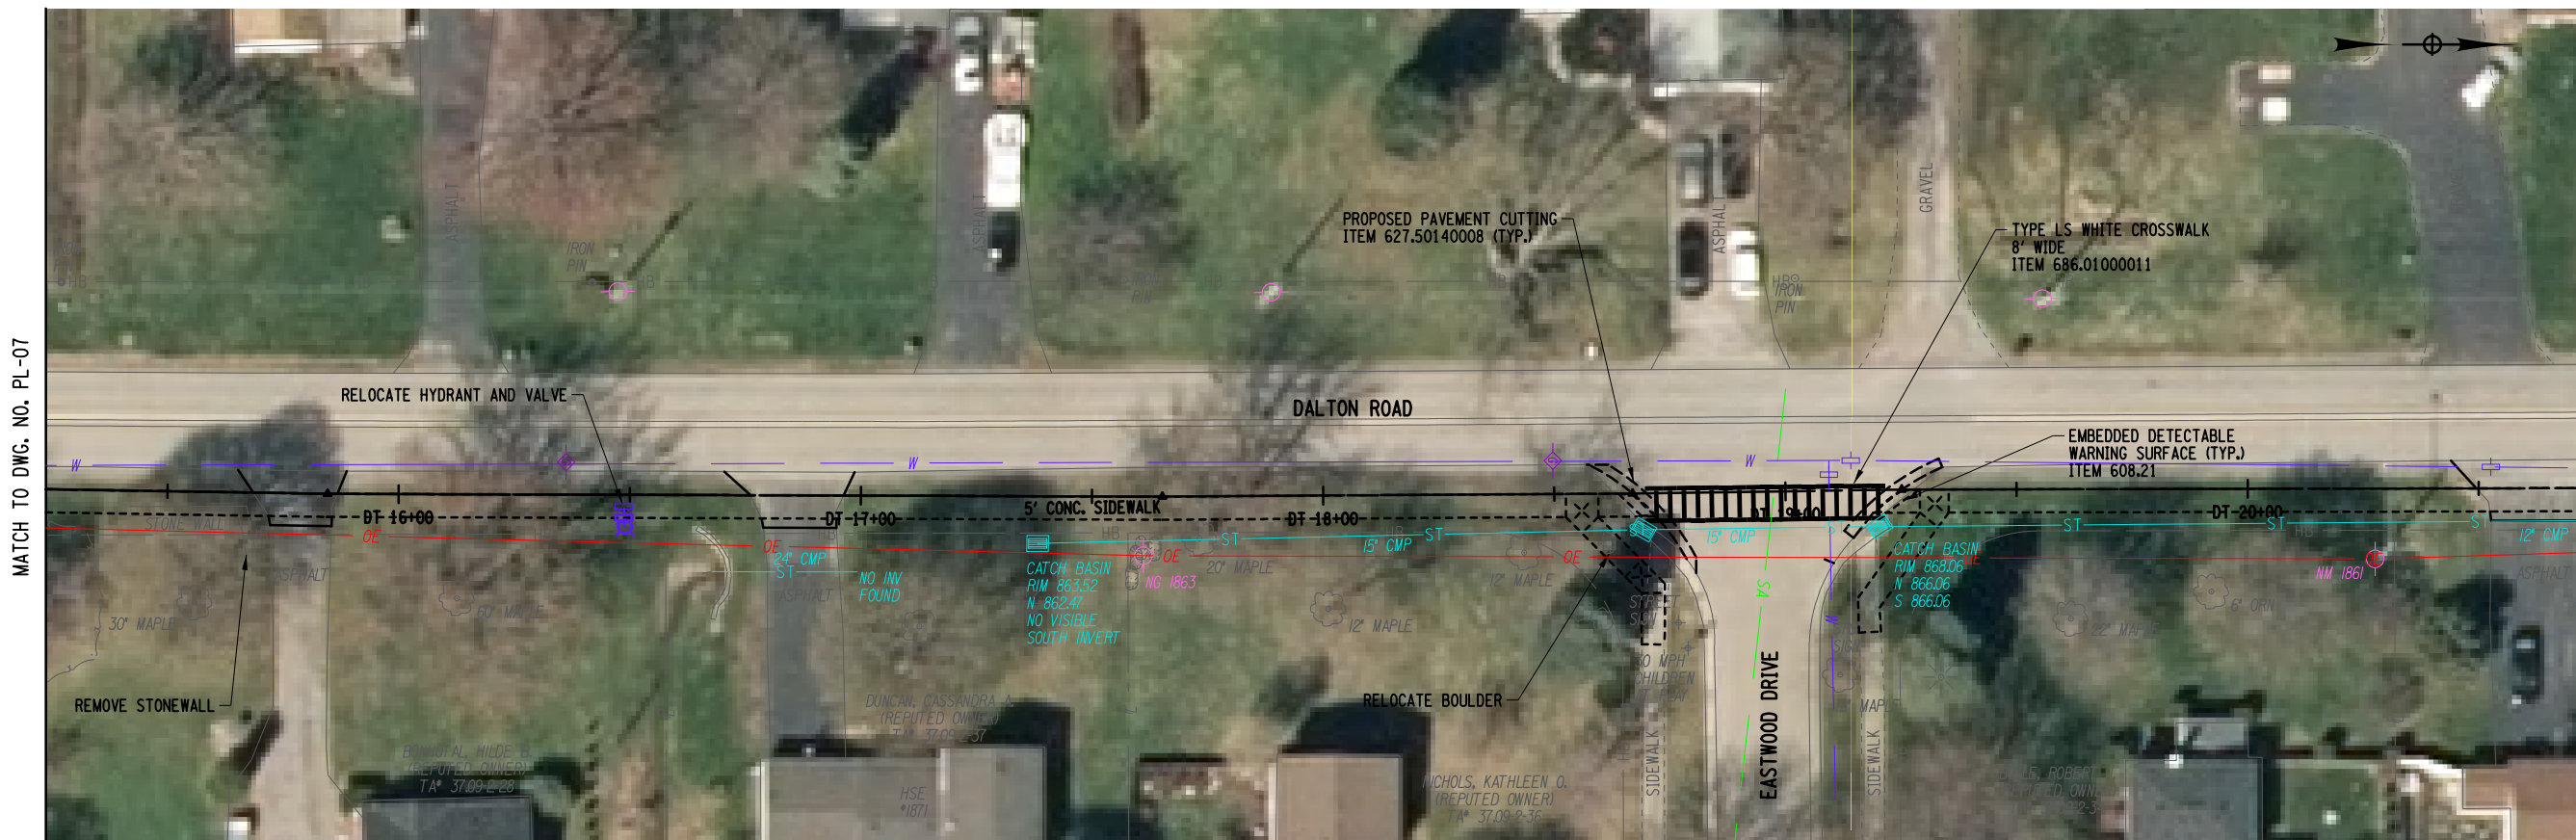


DALTON ROAD
SIDEWALK PROFILE

FILE NAME = N:\19622-00-LimaSidewalk\Drawings\Constr\Plan\Plans\19622-00-pl-01 thru-pl-xx.dgn
DATE/TIME = 3/29/2021 9:03:59 AM
USER = beamans

MATCH TO DWG. NO. PL-07




MATCH TO DWG. NO. PL-09

PROJECT MANAGER: P. PRESUTTI DRAWN BY: S. BEAMAN & D. WELLS DATE: 1/15/2020	
PROJECT NAME: LIMA SIDEWALK CONNECTION PROJECT LIMITS: VILLAGE OF LIMA TOWNS: VILLAGE OF LIMA LIMA P.L.N. 4761.21	
VILLAGE OF LIMA 7329 EAST MAIN STREET PO BOX 20A LIMA, NY 14485 <small>UNAUTHORIZED ALTERATION OR ADDITION TO THIS DRAWING IS A VIOLATION OF THE NEW YORK STATE EDUCATION LAW ARTICLE 145, SECTION 708</small>	
SCALE: 1"=20' H, 1"=4' V DATE ISSUED: JAN, 2021 DRAWING NO. PL-08	48 58

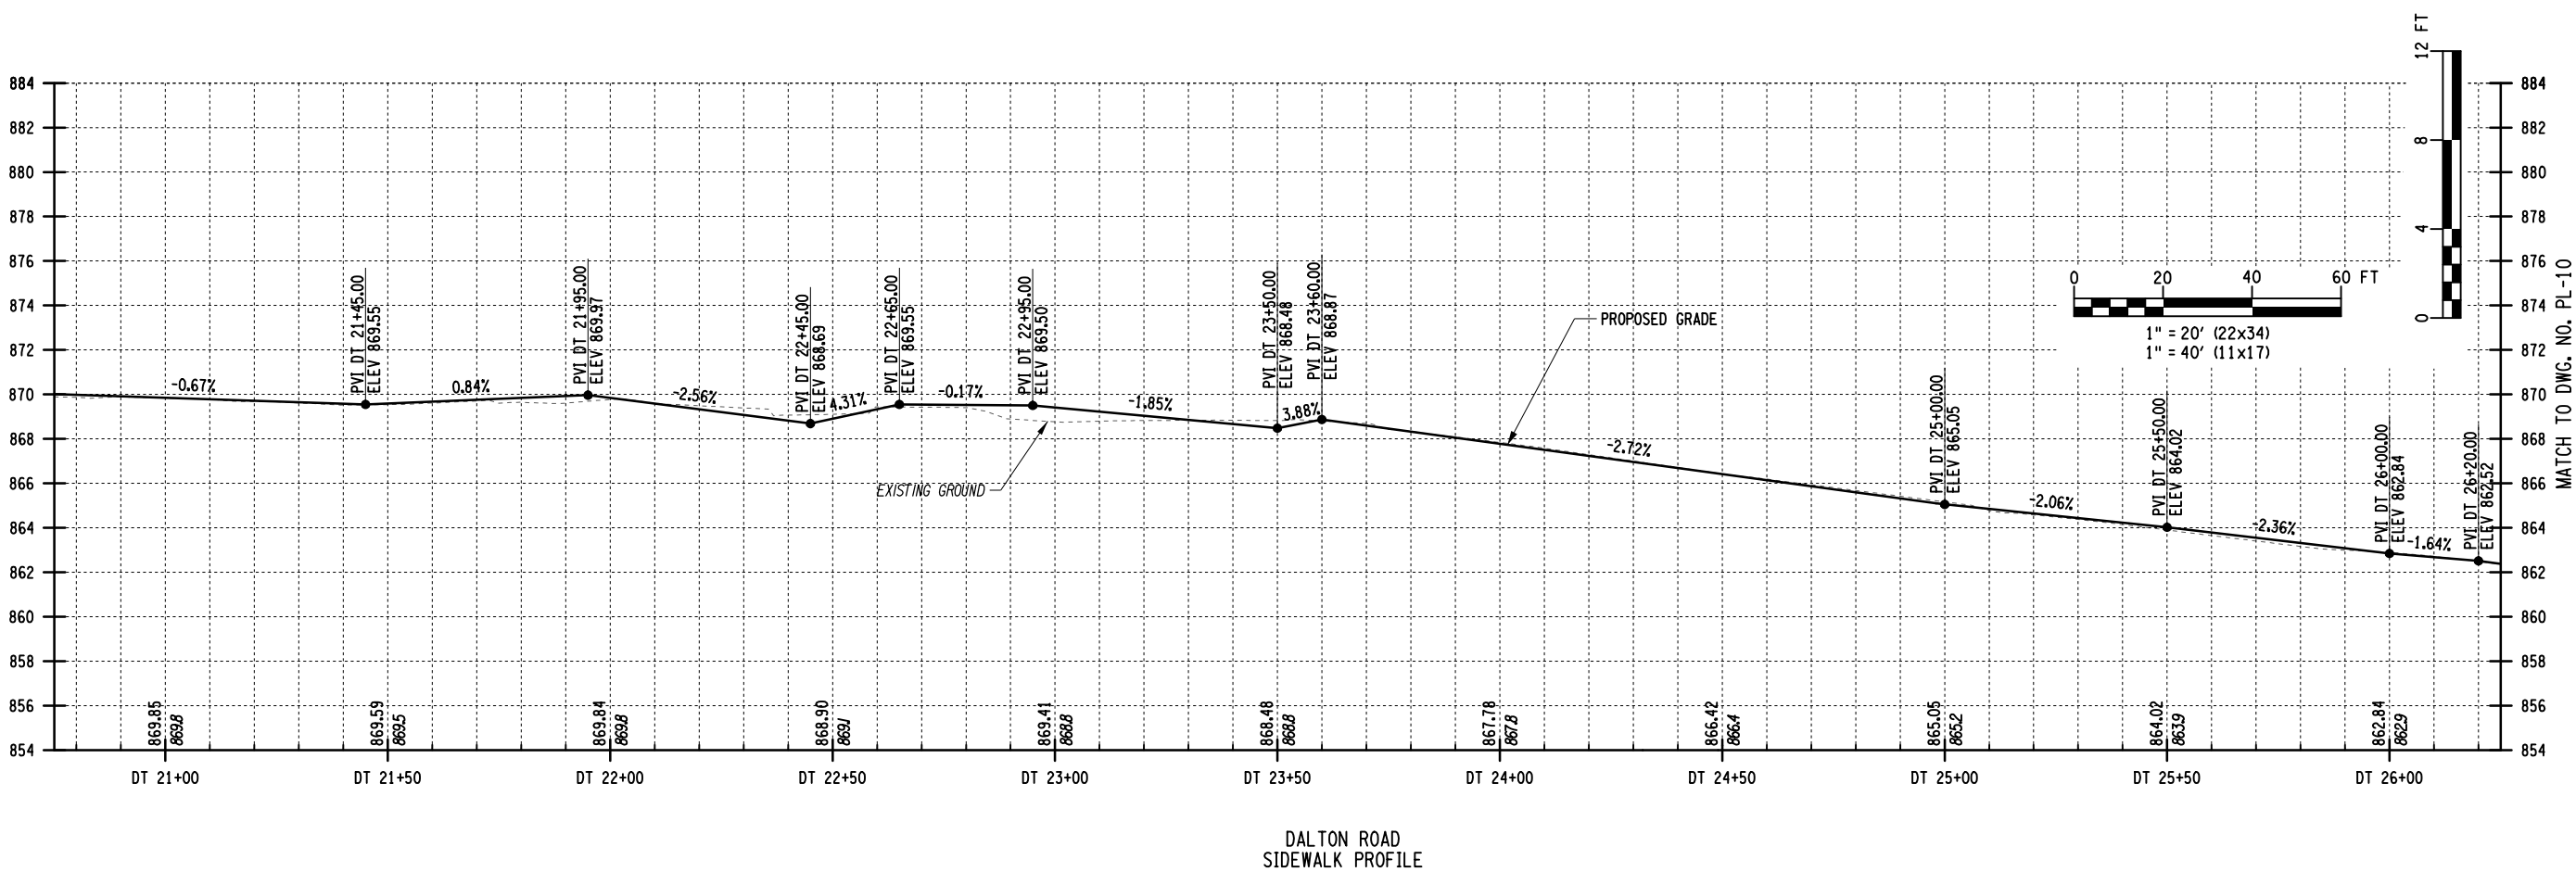


FILE NAME = N:\19622-00-LimaSidewalk\Drawings\ConstrPlan\Plans\19622-00-pl-01 thru pl-xx.dgn
 DATE/TIME = 3/29/2021 9:04:03 AM
 USER = beamans

PROJECT MANAGER: P. PRESUTTI DRAWN BY: S. BEAMAN & D. WELLS DATE: 1/15/2020	
PROJECT NAME: LIMA SIDEWALK CONNECTION PROJECT LIMITS: VILLAGE OF LIMA TOWNSHIP: VILLAGE OF LIMA LIMA, NY 14485 PLIN: 4761.21	
SCALE: 1"=20' H, 1"=4' V DATE ISSUED: JAN, 2021 DRAWING NO.: PL-09 SHEET NO.: 49 OF 58	

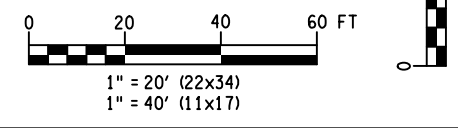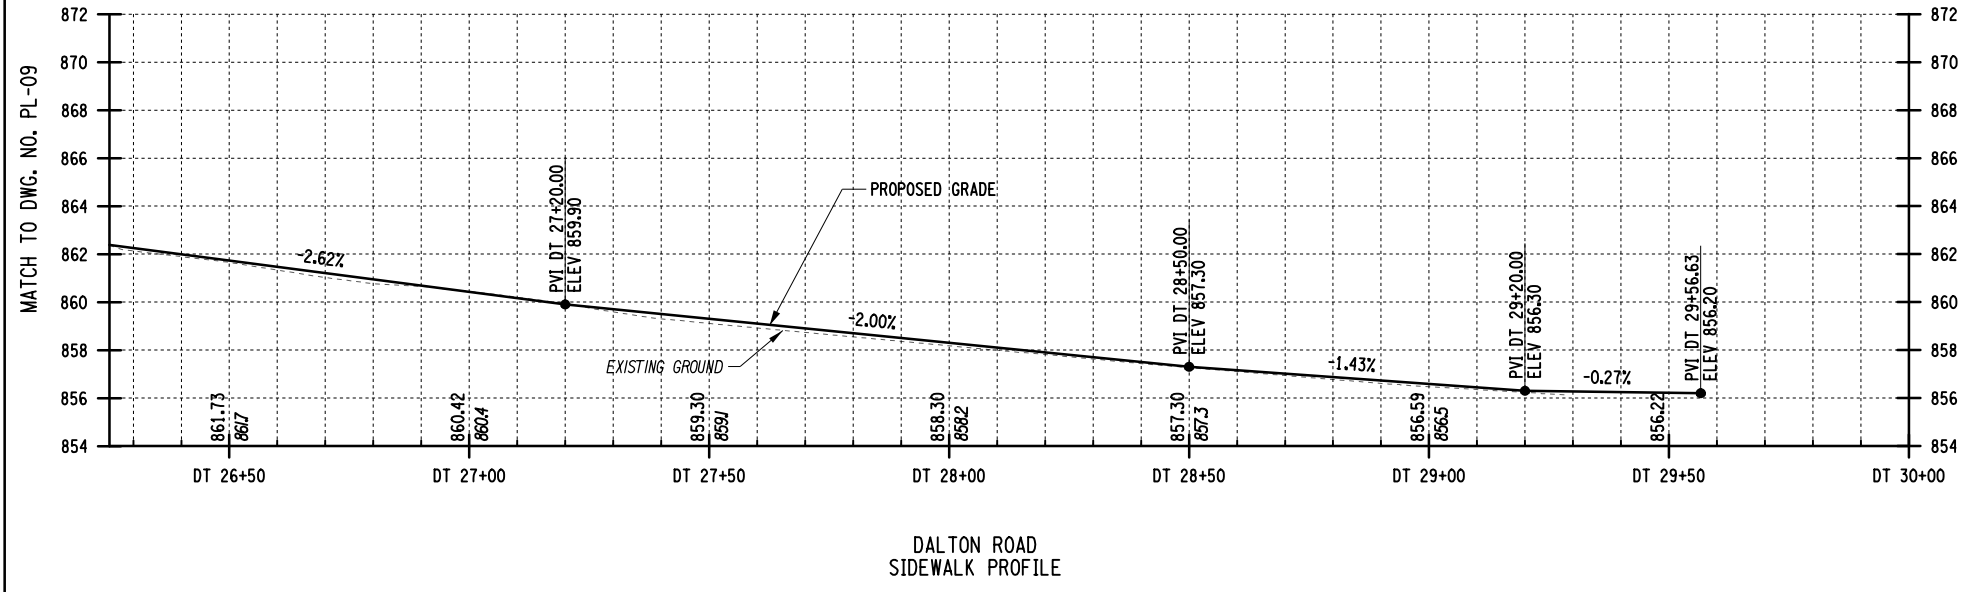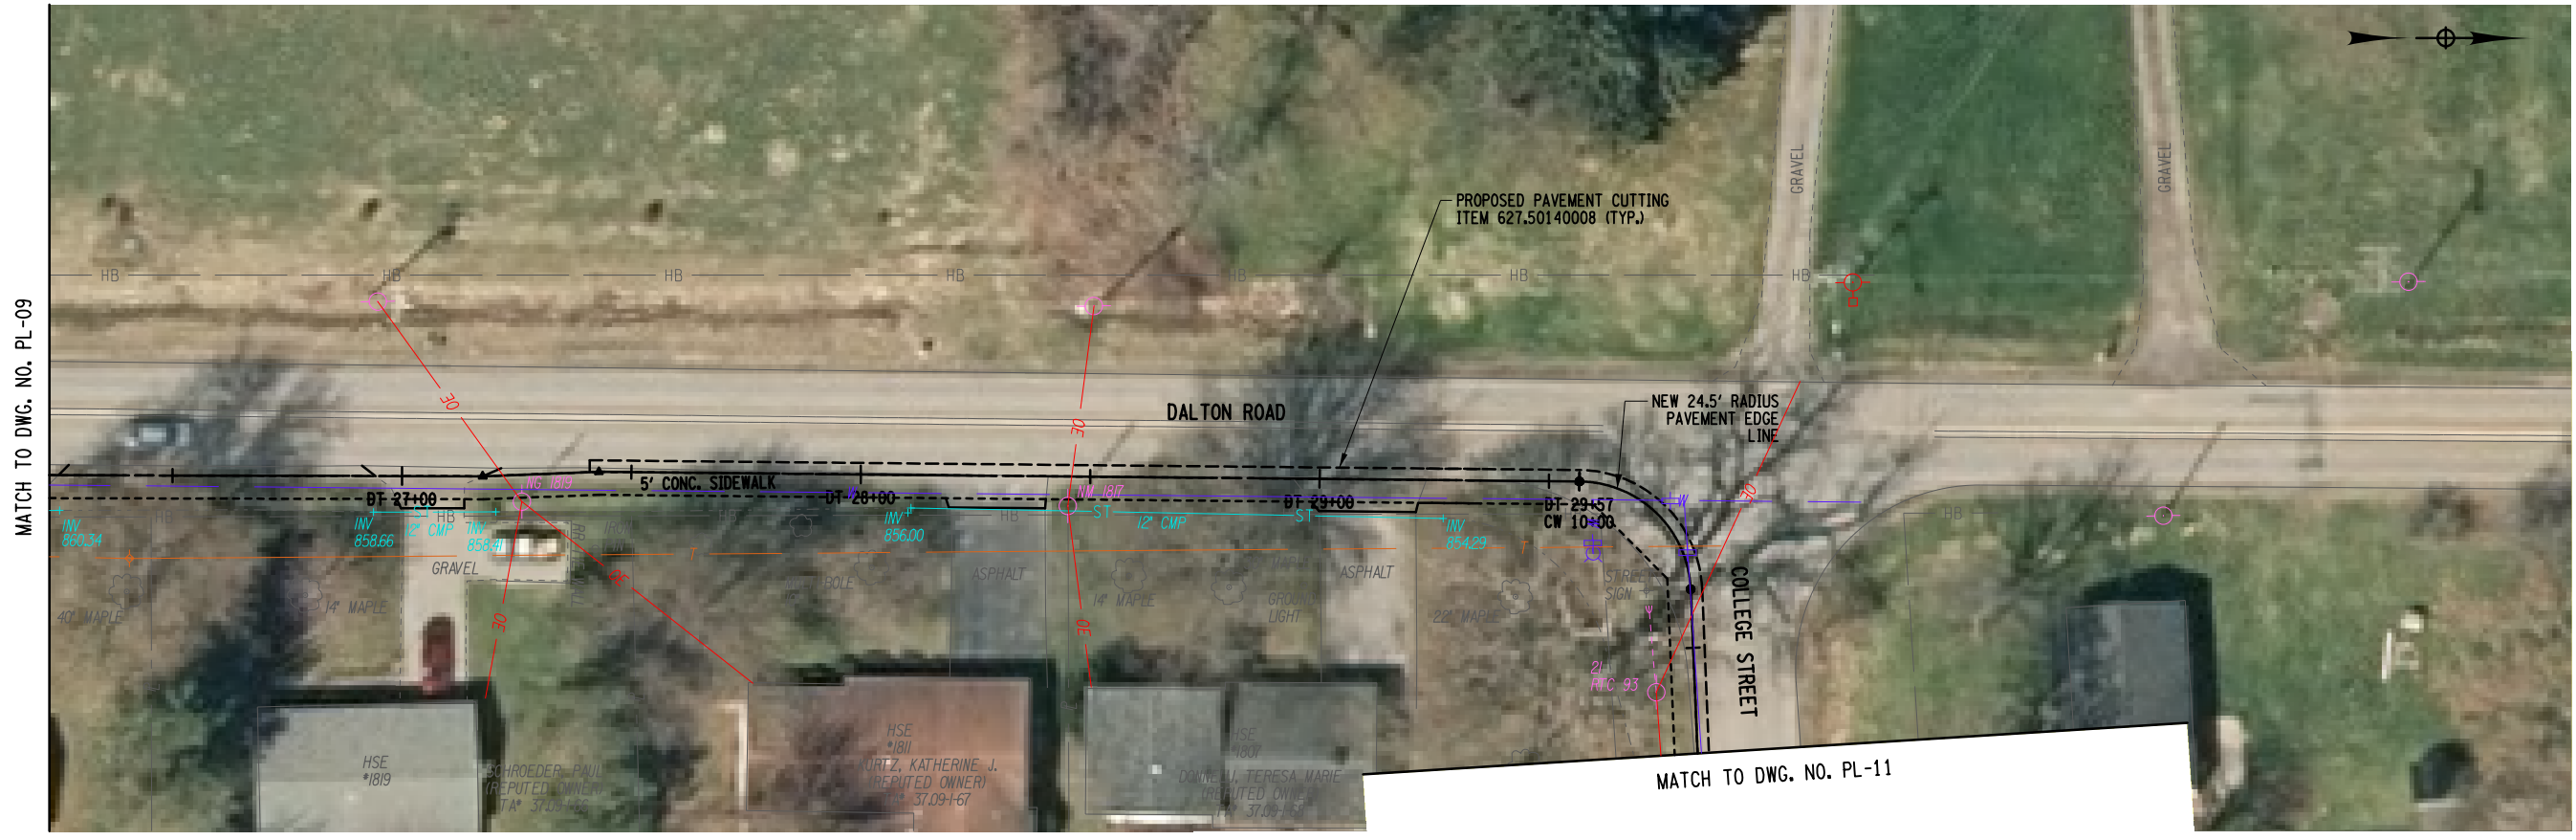

FILE NAME = N:\19622-00-LimaSidewalk\Drawings\ConstrPlan\Plans\19622_cph_p1-01 thru p1-xx.dgn
 DATE/TIME = 3/29/2021 9:04:07 AM
 USER = beamans


		PROJECT MANAGER: P. PRESUTTI	DRAWN BY: S. BEAMAN & D. WELLS	INC. DATE BY: 1/15/2020 DATE
PROJECT NAME: LIMA SIDEWALK CONNECTION PROJECT		VILLAGE OF LIMA 7329 EAST MAIN STREET LIMA, NY 14485 <small>UNAUTHORIZED ALTERATION OR ADDITION TO THIS DRAWING IS A VIOLATION OF THE NEW YORK STATE EDUCATION LAW ARTICLE 145, SECTION 268</small>		
LIMITS: VILLAGE OF LIMA TOWNSHIP: LIMA		PLN. 4761.21		
ROADWAY PLAN & PROFILE		SCALE: 1" = 20' H, 1" = 4' V DATE ISSUED: JAN, 2021 DRAWING NO. 50 PL-10 58		

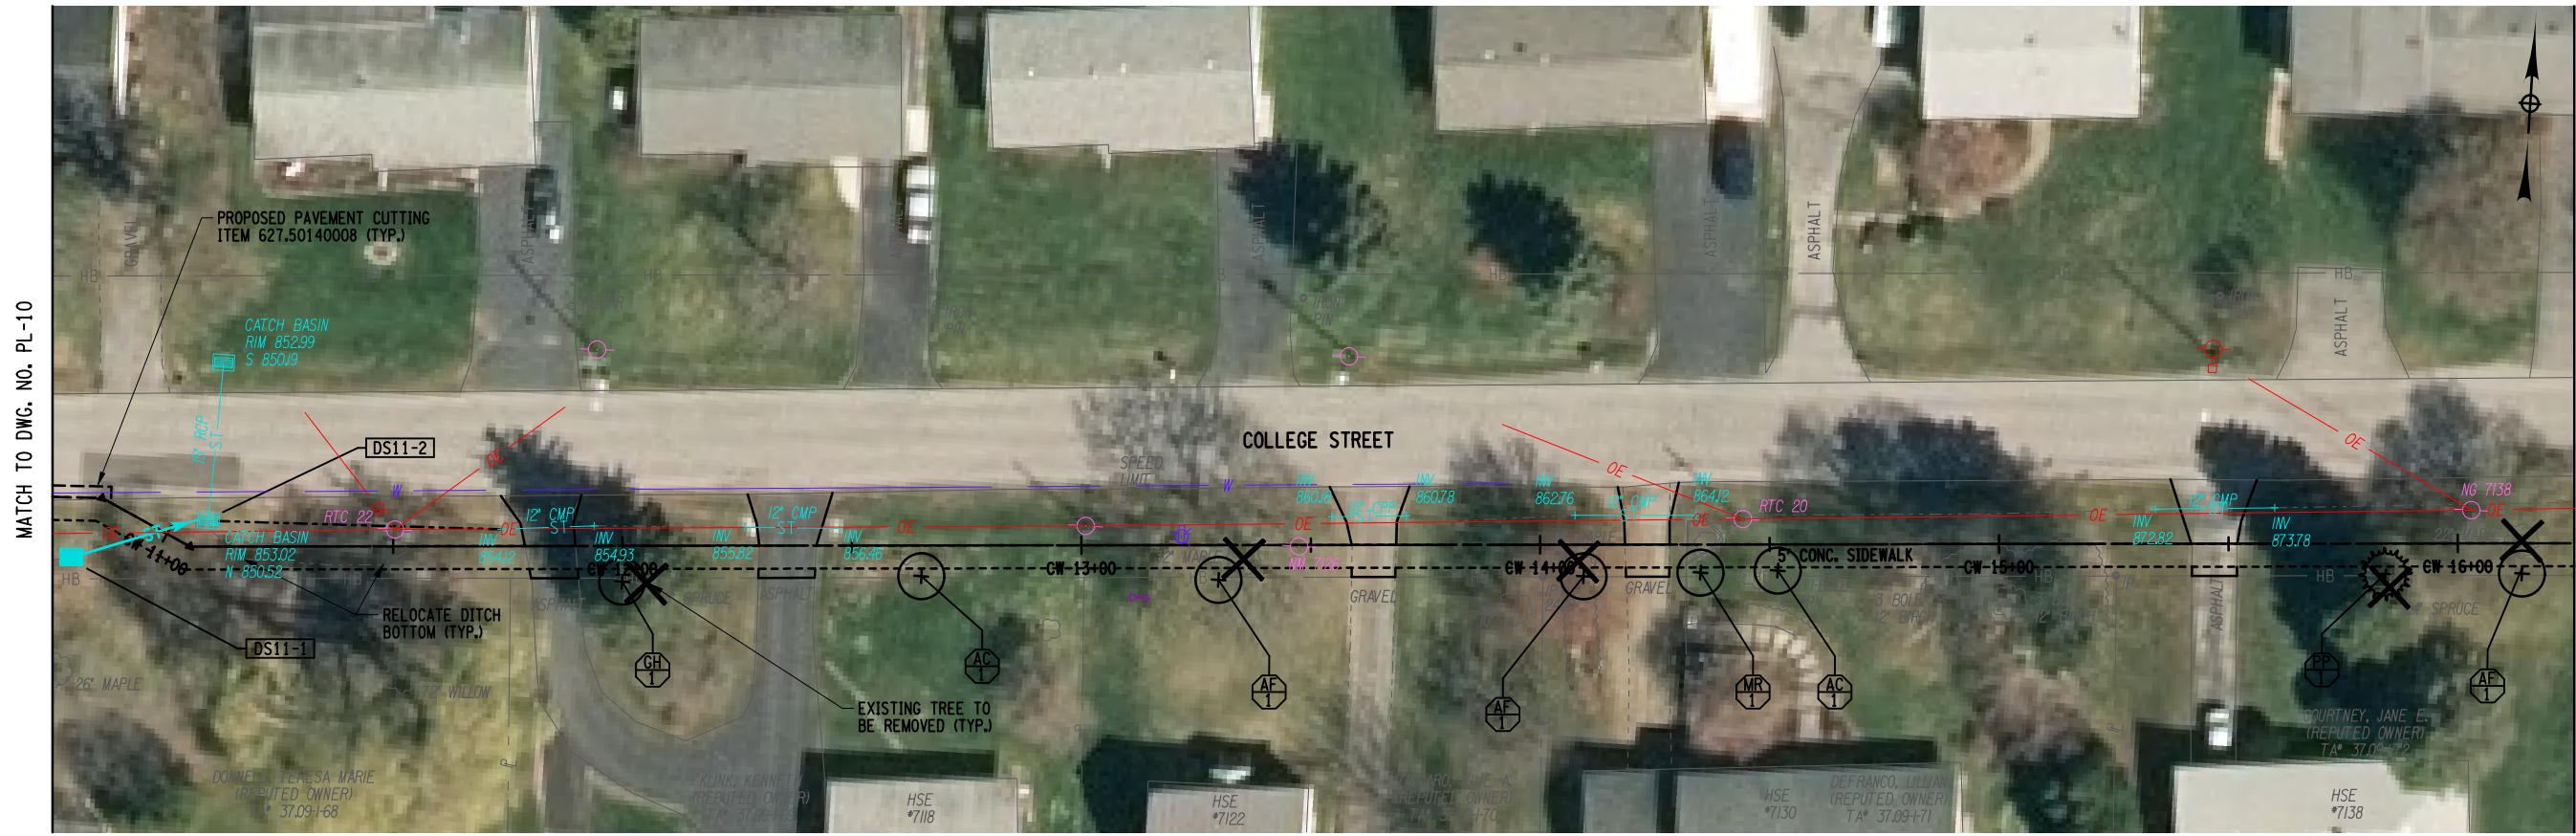

PLANT LIST - NEW TREES (BY OTHERS)

ITEM NO.	DESCRIPTION
611.0161	PLANTING - MAJOR DECIDUOUS TREES - 2.5 INCH CALIPER BALL & BURLAP, FIELD POTTED OR FIELD BOXED
611.0291	PLANTING - MINOR DECIDUOUS TREES - 1.75 INCH CALIPER BALL & BURLAP, FIELD POTTED OR FIELD BOXED
611.0311	PLANTING - CONIFEROUS TREES - SIZE AS SPECIFIED BALL & BURLAP, FIELD POTTED OR FIELD BOXED
611.19010024	POST PLANTING CARE WITH REPLACEMENT - MAJOR DECIDUOUS TREES
611.19030024	POST PLANTING CARE WITH REPLACEMENT - CONIFEROUS TREES
610.19	WATERING VEGETATION



KEY	BOTANICAL NAME	COMMON NAME	611.0161	611.0291	611.0311	SIZE	ROOT	SPACING	NOTES
AC	AMELANCHIER CANADENSIS	SERVICEBERRY		2		1.75" CALIPER	BALL & BURLAP	AS SHOWN	PROVIDE SPECIFIED CULTIVAR
AF	ACER X FREEMANII 'SIENNA GLEN'	SIENNA GLEN MAPLE	3			2.5" CALIPER	BALL & BURLAP	AS SHOWN	PROVIDE SPECIFIED CULTIVAR
GH	GLEDITSIA TRIACANTHOSUS INERMIS 'CHRISTIE'	HALKA HONEYLOCUST	1			2.5" CALIPER	BALL & BURLAP	AS SHOWN	PROVIDE SPECIFIED CULTIVAR
MR	MALUS RED JEWEL	RED JEWEL FLOWERING CRABAPPLE		1		1.75" CALIPER	BALL & BURLAP	AS SHOWN	PROVIDE SPECIFIED CULTIVAR
PP	PICEA PUNGENS 'GLAUCA'	COLORADO BLUE SPRUCE			1	2.5" CALIPER	BALL & BURLAP	AS SHOWN	PROVIDE SPECIFIED CULTIVAR

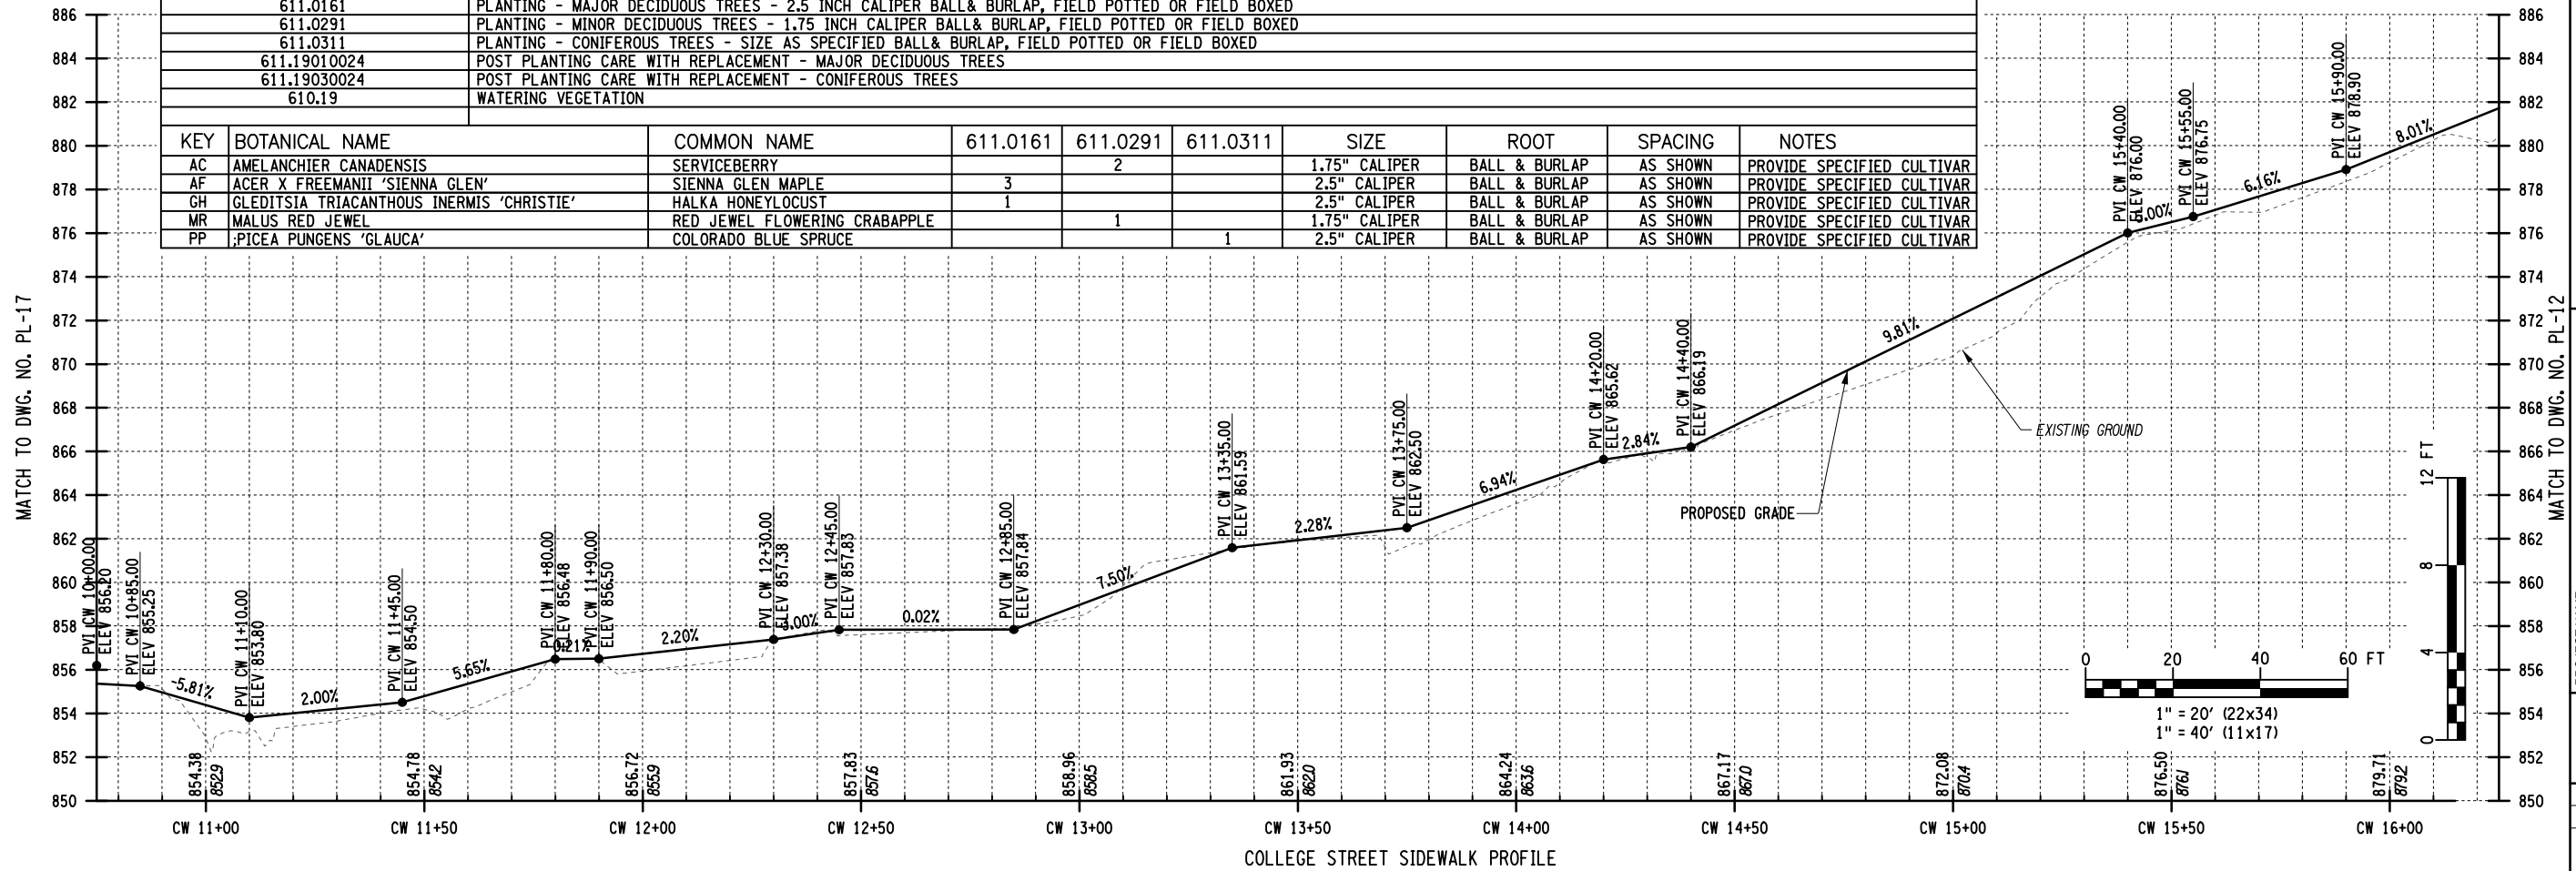

FILE NAME = N:\19622-00-LimaSidewalk\Drawings\ConstrPlan\Plan\19622-00-pl-11 thru-pl-xx.dgn
 DATE/TIME = 3/29/2021 9:04:11 AM
 USER = beamans


ERDMAN ANTHONY	Rochester, NY - Harrisburg, PA - Buffalo, NY Auburn, NY - West Palm Beach, FL	DRAWN BY: S. BEAMAN & D. WELLS	DATE: 1/15/2020	REVISION
PROJECT MANAGER: P. PRESUTTI		INC. DATE BY:		
PROJECT NAME: LIMA SIDEWALK CONNECTION PROJECT LIMITS: VILLAGE OF LIMA TOWNS: VILLAGE OF LIMA LIMA: LIMA, NY 14485 PLN. NO.: 4761.21				
ROADWAY PLAN & PROFILE SCALE: 1"=20' H, 1"=4' V DATE ISSUED: JAN, 2021 DRAWING NO.: PL-11 / 51 58				

PLANT LIST - NEW TREES (BY OTHERS)							
ITEM NO.	DESCRIPTION						
611.0161	PLANTING - MAJOR DECIDUOUS TREES - 2.5 INCH CALIPER BALL & BURLAP, FIELD POTTED OR FIELD BOXED						
611.19010024	POST PLANTING CARE WITH REPLACEMENT - MAJOR DECIDUOUS TREES						
611.19030024	POST PLANTING CARE WITH REPLACEMENT - CONIFEROUS TREES						
610.19	WATERING VEGETATION						
KEY	BOTANICAL NAME	COMMON NAME	611.0161	SIZE	ROOT	SPACING	NOTES
AS	ACER SACCHARUM 'LEGACY'	LEGACY SUGAR MAPLE	1	2.5" CALIPER	BALL & BURLAP	AS SHOWN	PROVIDE SPECIFIED CULTIVAR

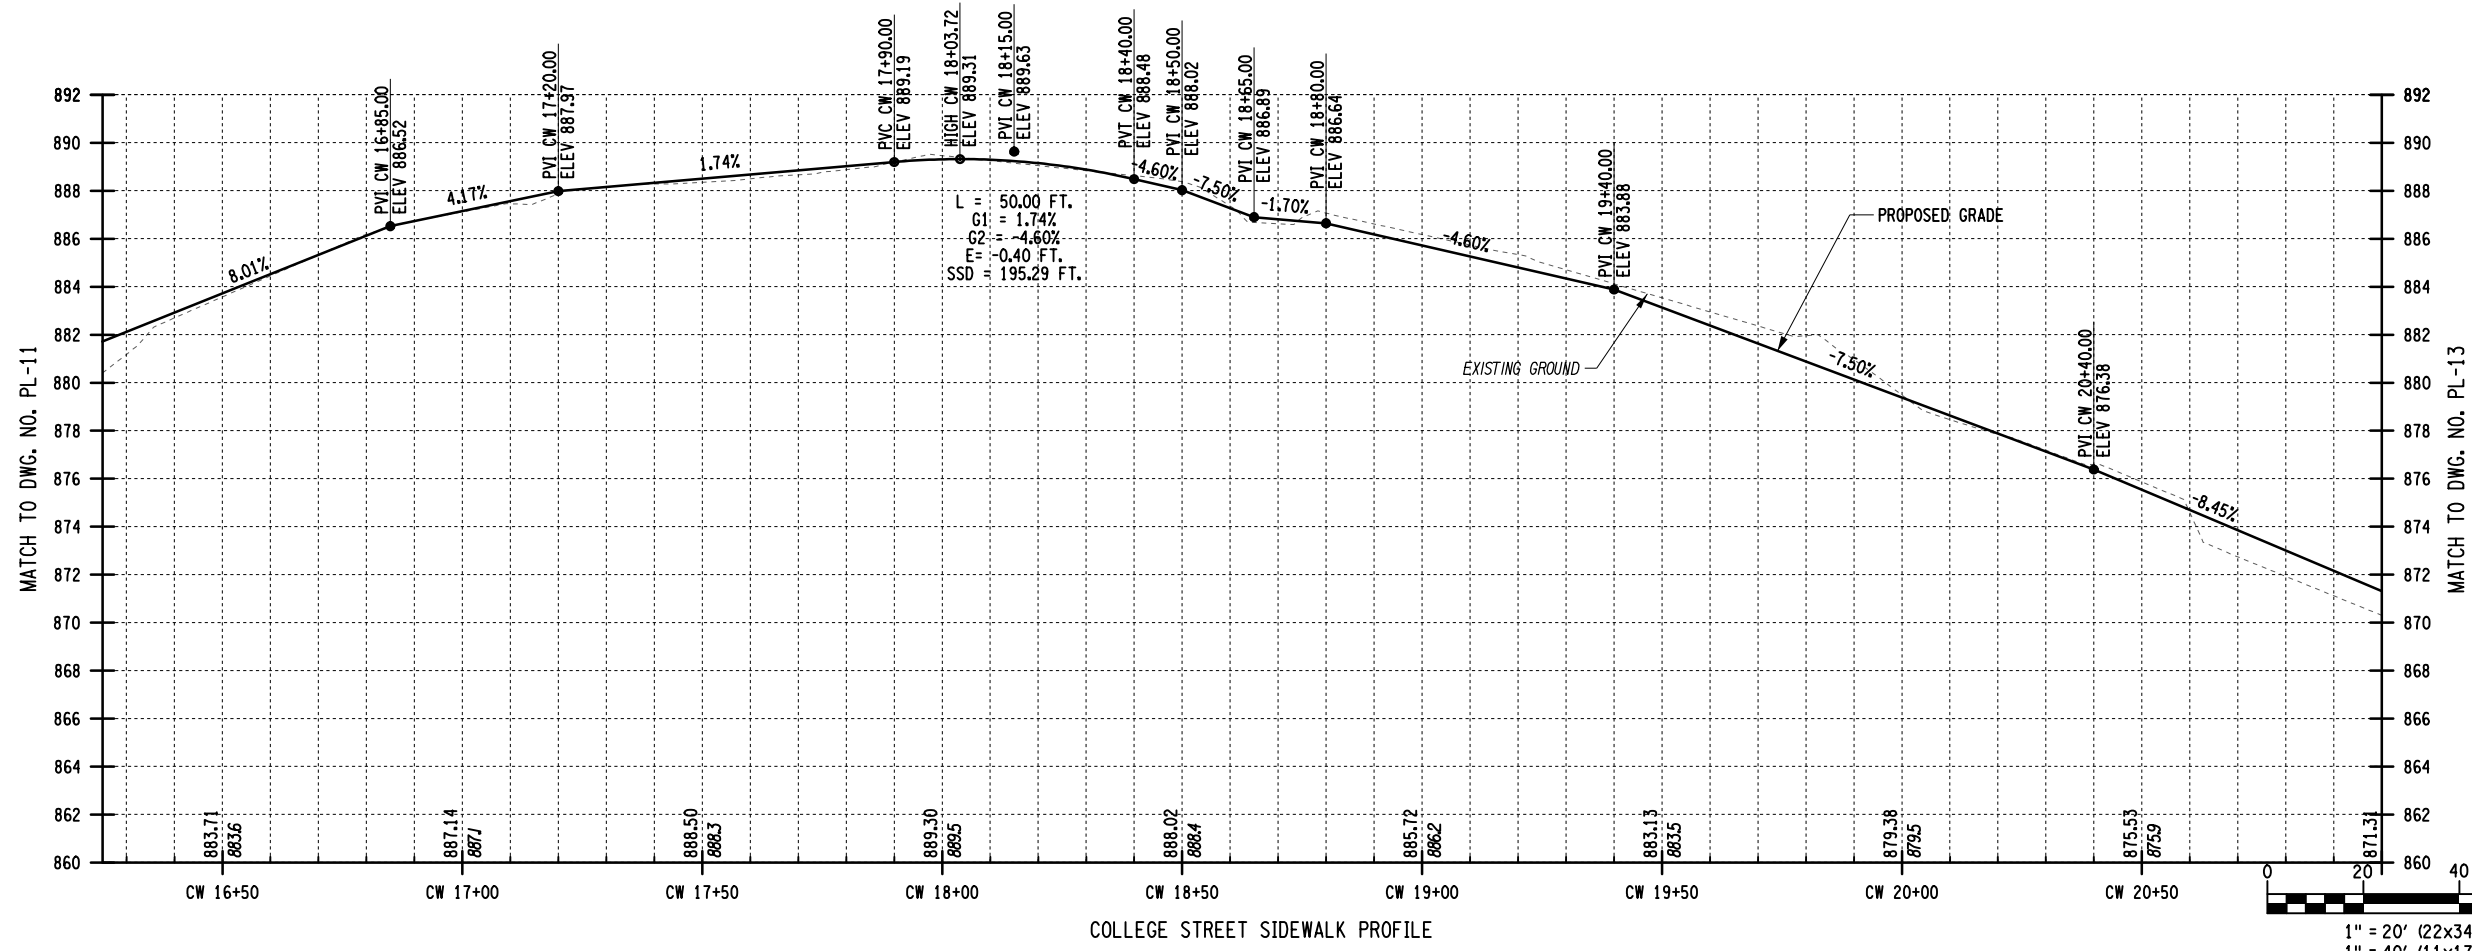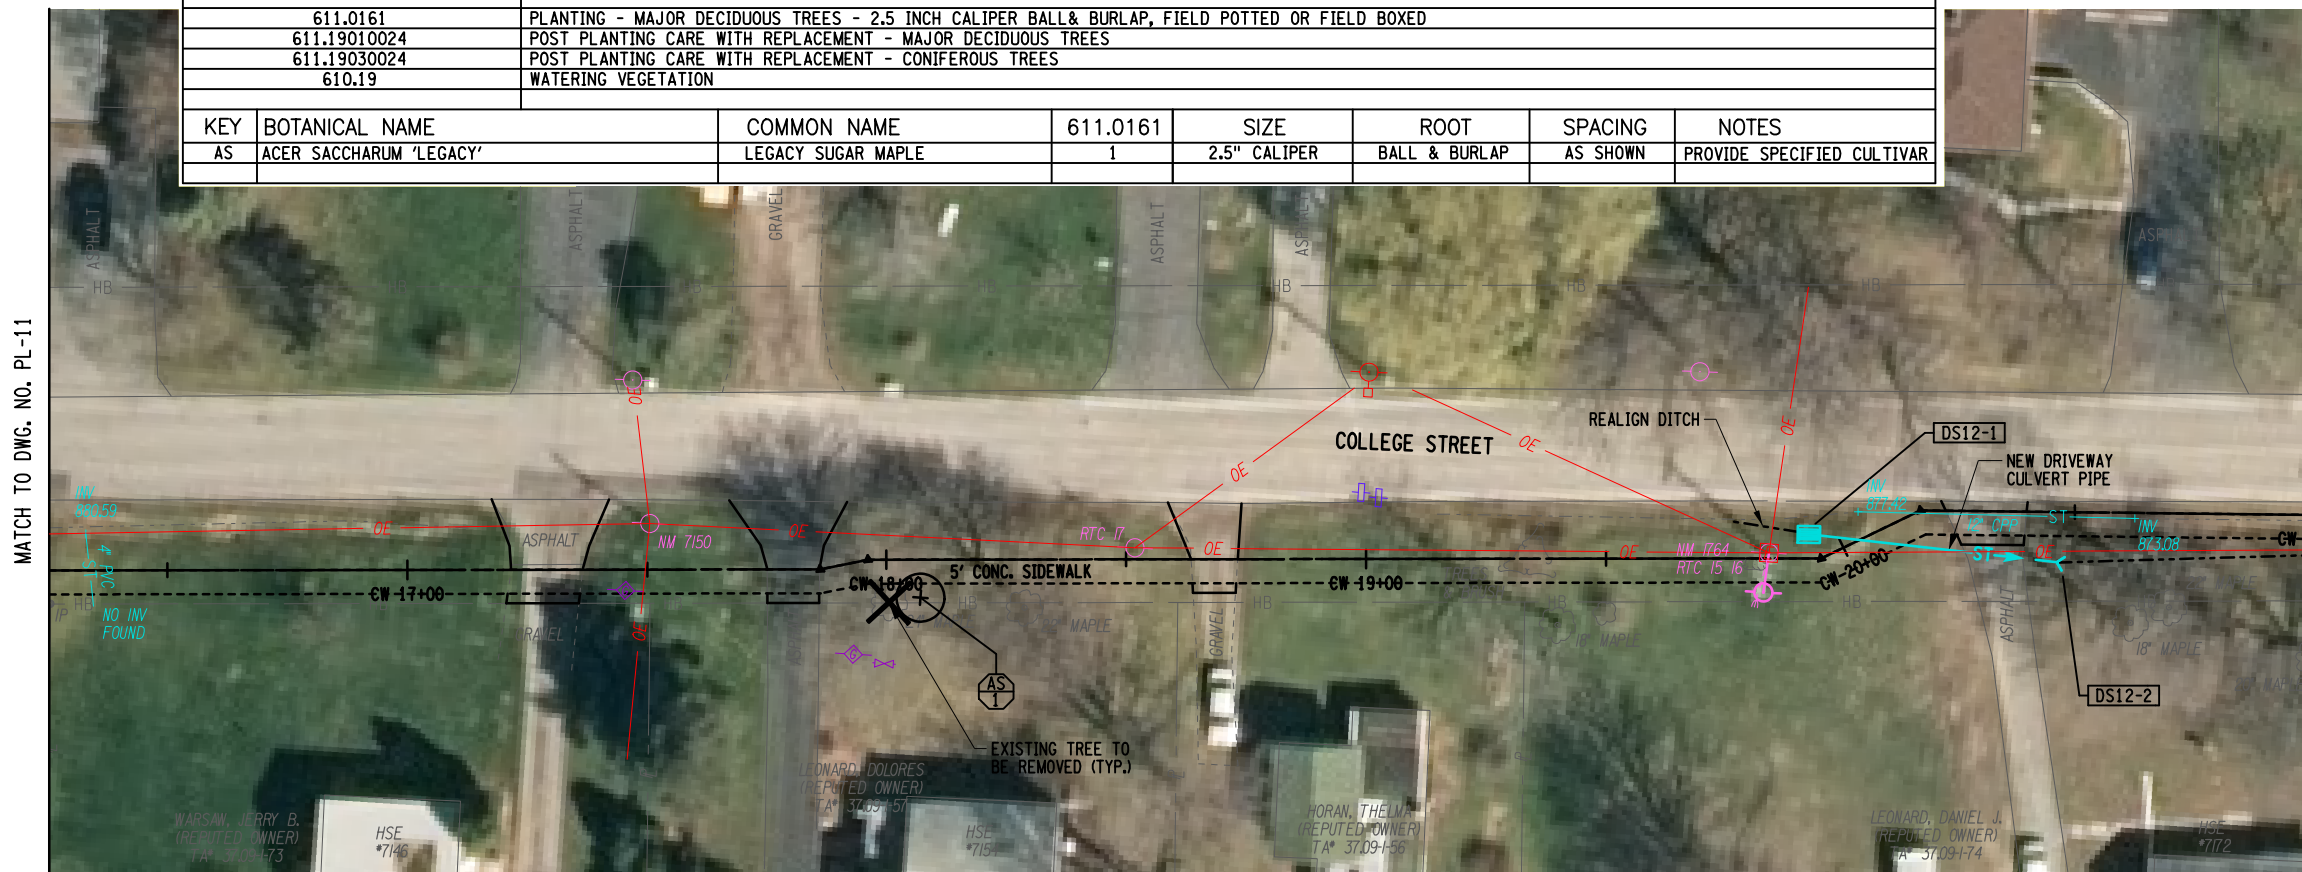




FILE NAME = N:\19622-00-LimaSidewa\Drawings\ConstrPlan\Plans\19622-00-pl-01 thru-pl-xx.dgn
 DATE/TIME = 3/29/2021 9:04:15 AM
 USER = beamans

		PROJECT MANAGER: P. PRESUTTI	DRAWN BY: S. BEAMAN & D. WELLS	DATE: 1/15/2020
VILLAGE OF LIMA 7329 EAST MAIN STREET LIMA, NY 14485		UNAUTHORIZED ALTERATION OR ADDITION TO THIS DRAWING IS A VIOLATION OF THE NEW YORK STATE EDUCATION LAW ARTICLE 145, SECTION 706		
PROJECT NAME: LIMA SIDEWALK CONNECTION PROJECT		PLIN: 4761.21		
LIMITS: VILLAGE OF LIMA TOWNS: LIMA		SCALE: 1"=20' H, 1"=4' V DATE ISSUED: JAN, 2021		
ROADWAY PLAN & PROFILE		DRAWING NO. PL-12		
		52 58		

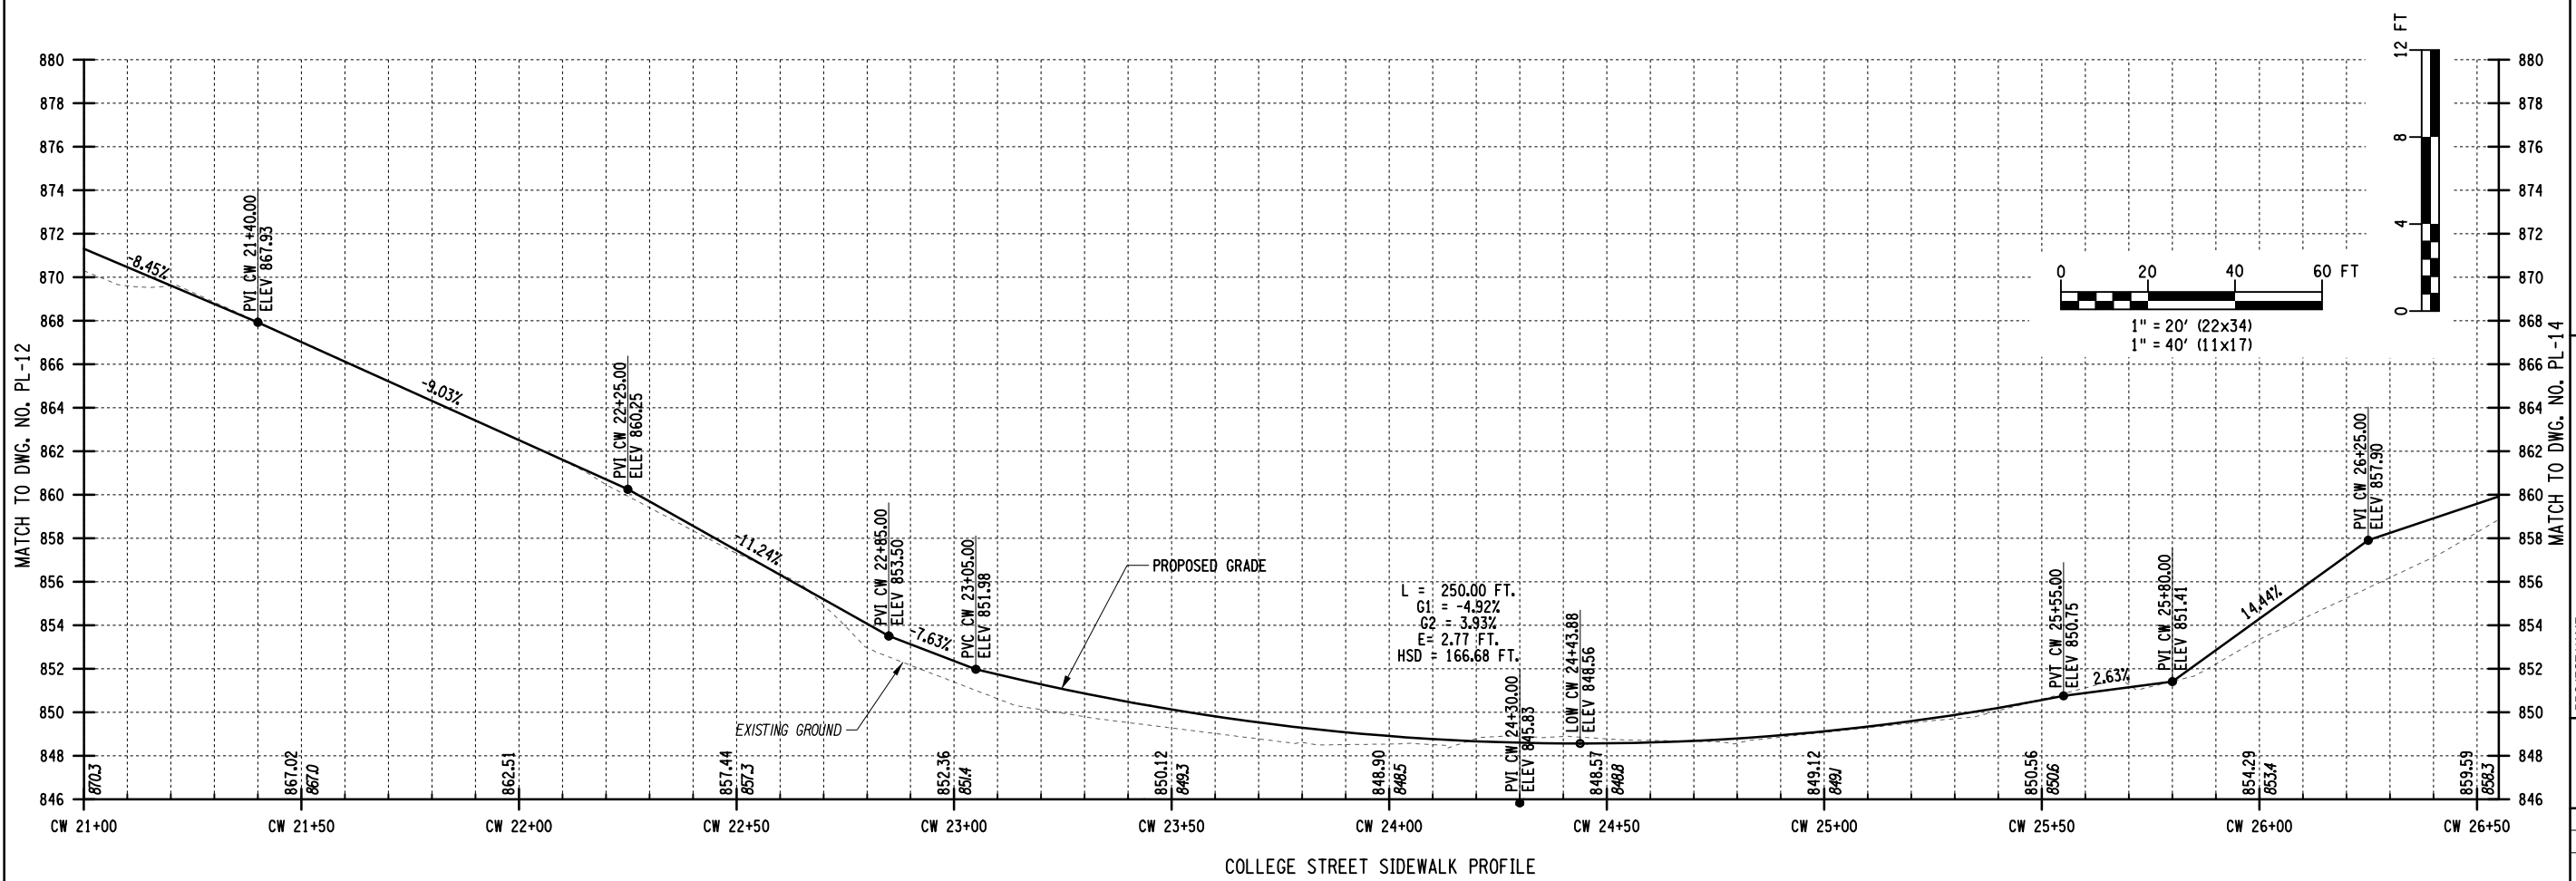

FILE NAME = N:\19622-00-LimaSidewalk\Drawings\ConstrPlans\19622-00-pl-01 thru-pl-xx.dgn
 DATE/TIME = 3/29/2021 9:04:19 AM
 USER = beamans

		PROJECT MANAGER: P. PRESUTTI	DRAWN BY: S. BEAMAN & D. WELLS	INC. DATE BY: 1/15/2020 DATE
VILLAGE OF LIMA 7329 EAST MAIN STREET PO BOX 20A LIMA, NY 14485		UNAUTHORIZED ALTERATION OR ADDITION TO THIS DRAWING IS A VIOLATION OF THE NEW YORK STATE EDUCATION LAW ARTICLE 145, SECTION 706		
PROJECT NAME LIMA SIDEWALK CONNECTION PROJECT		TOWNS LIMA		
LIMITS VILLAGE OF LIMA		P.L.N. 4761.21		
ROADWAY PLAN & PROFILE		SCALE: 1"=20' H, 1"=4' V DATE ISSUED: JAN, 2021 DRAWING NO. PL-13		
				53 58

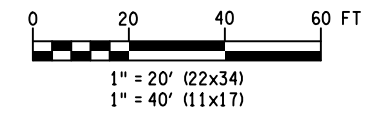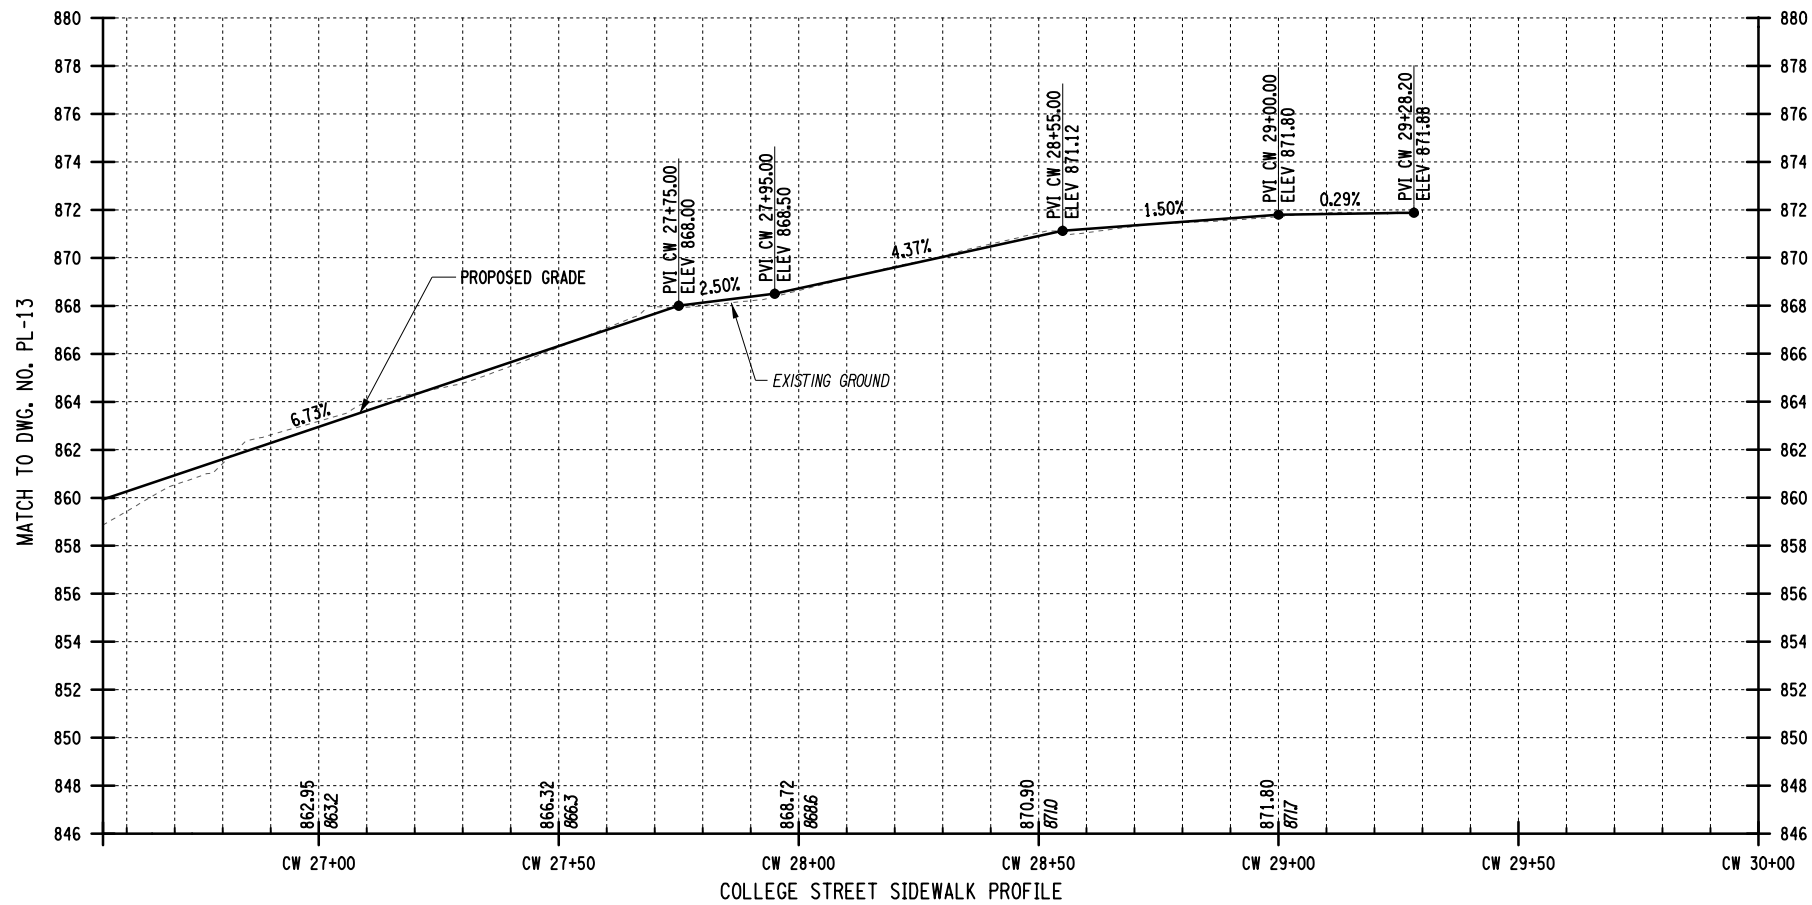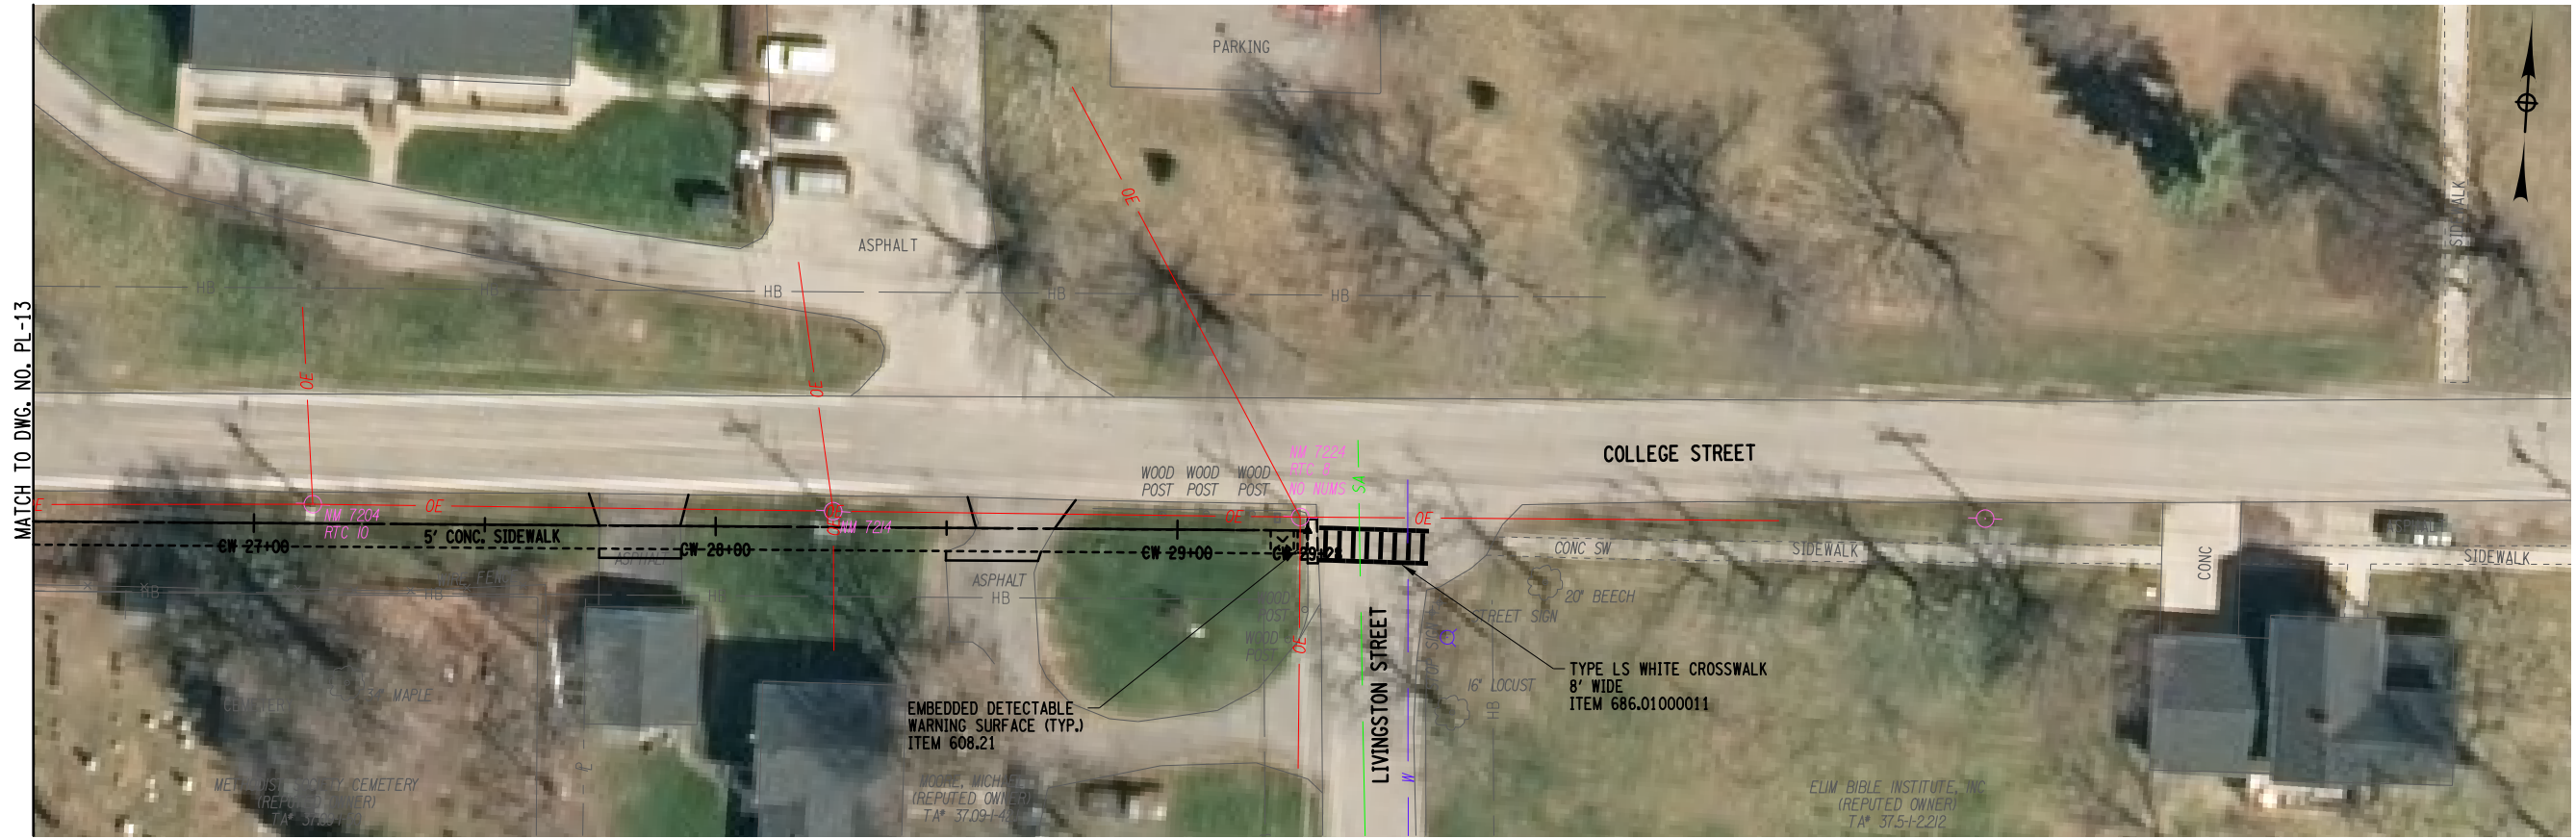


FILE NAME = N:\19622-00-LimaSidewalk\Drawings\ConstrPlan\Plans\19622-09h-pl-01 thru-pl-xx.dgn
 DATE/TIME = 3/29/2021 9:04:23 AM
 USER = beamans



<p>PROJECT NAME LIMA SIDEWALK CONNECTION PROJECT</p>		<p>PROJECT MANAGER S. BEAMAN & D. WELLS</p>	
<p>LIMITS VILLAGE OF LIMA</p>		<p>DATE 1/15/2020</p>	
<p>TOWNS LIMA</p>		<p>NO. DATE BY: [REVISION]</p>	
<p>PLN. 4761.21</p>		<p>DRAWN BY: S. BEAMAN & D. WELLS</p>	
<p>ROADWAY PLAN & PROFILE</p>		<p>UNAUTHORIZED ALTERATION OR ADDITION TO THIS DRAWING IS A VIOLATION OF THE NEW YORK STATE EDUCATION LAW ARTICLE 145, SECTION 706</p>	
<p>SCALE: 1"=20' H, 1"=4' V</p>		<p>DATE ISSUED: JAN, 2021</p>	
<p>DRAWING NO. PL-14</p>		<p>54</p>	
<p>58</p>		<p>58</p>	



FILE NAME = N:\19622-00-LimaSidewalk\Drawings\ConstrPlan\Plans\19622_cph_p1-01 thru p1-xx.dgn
 DATE/TIME = 3/29/2021 9:04:31 AM
 USER = beamans

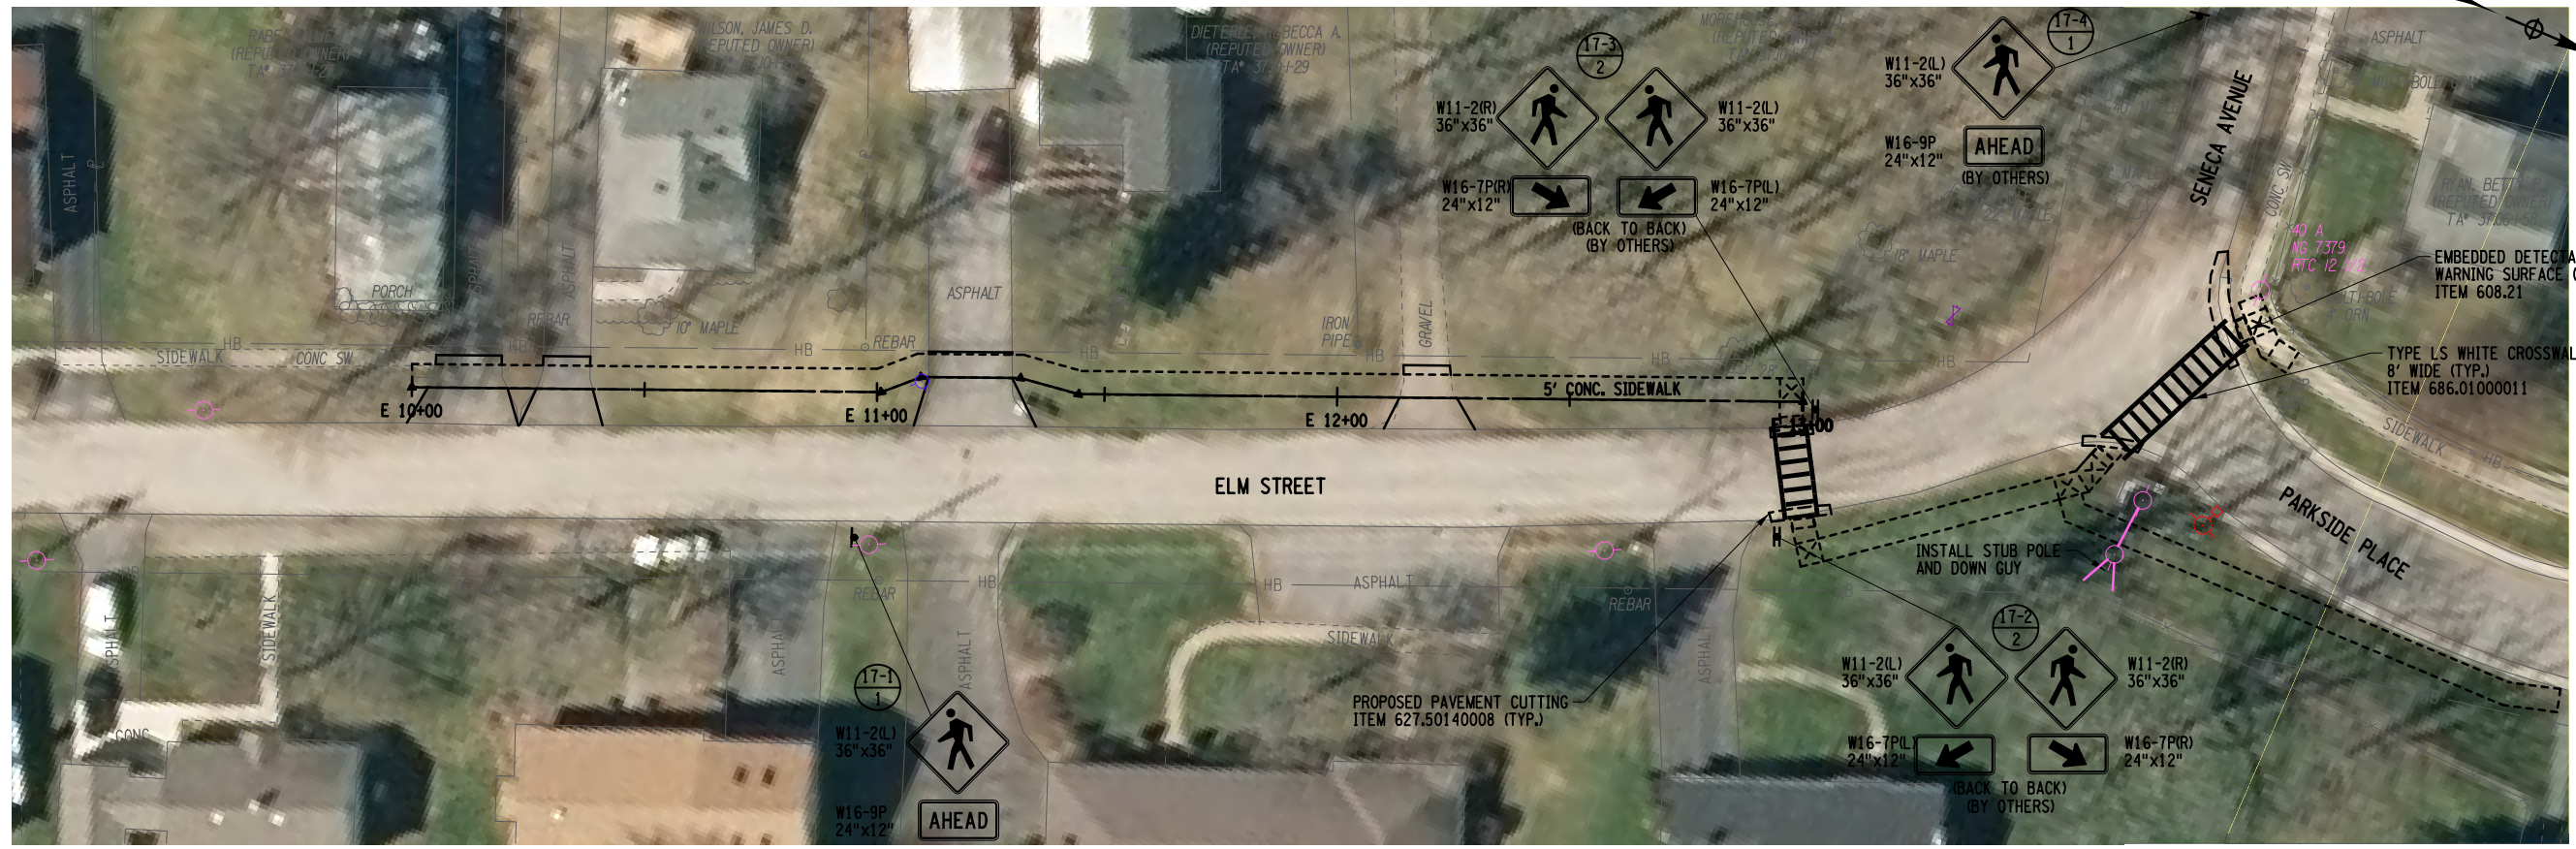

ADD ALTERNATE 3 (ELM STREET)

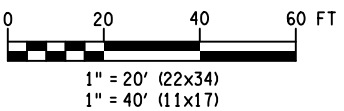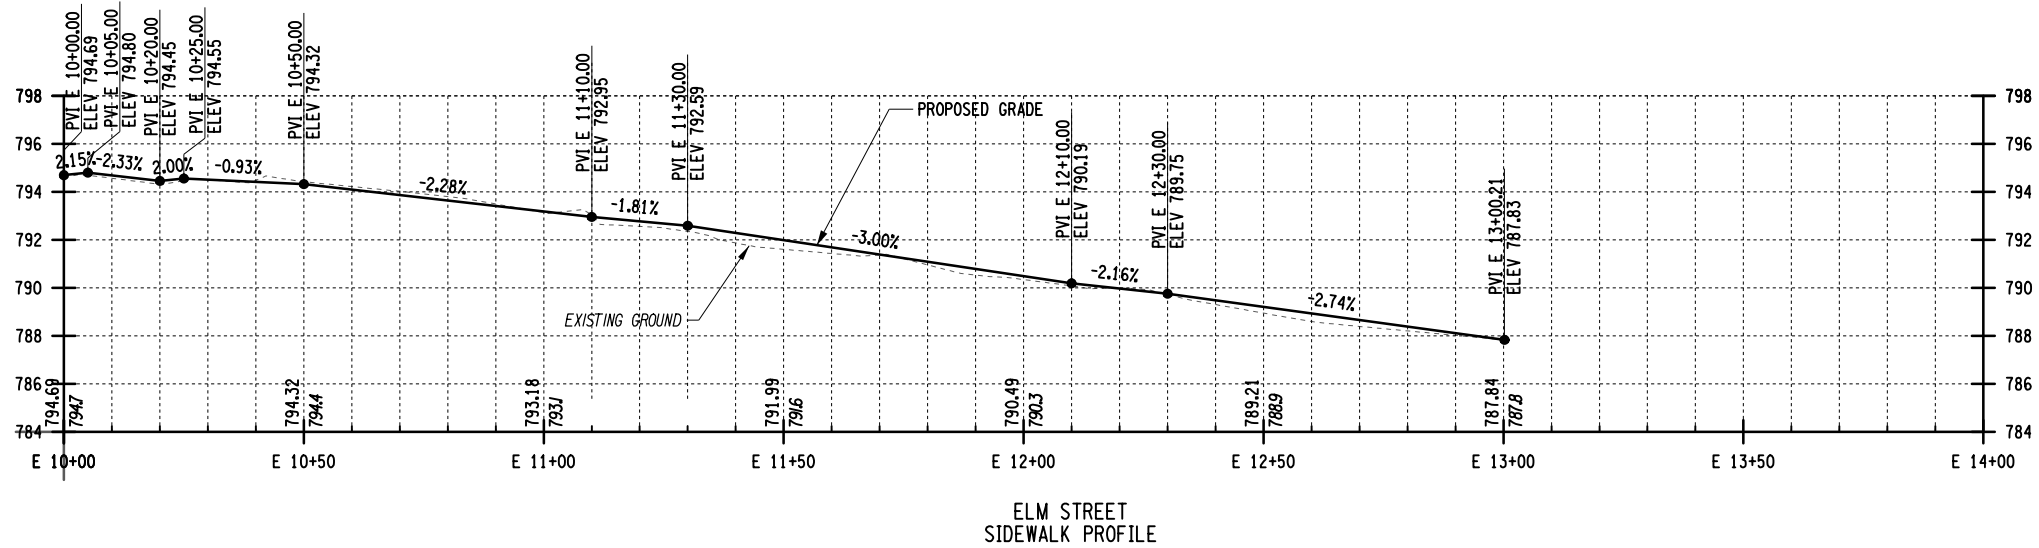

PROJECT NAME LIMA SIDEWALK CONNECTION PROJECT		PROJECT MANAGER P. PRESUTTI		DRAWN BY S. BEAMAN & D. WELLS	
LIMITS VILLAGE OF LIMA TOWNSHIP LIMA		PROJECT MANAGER P. PRESUTTI		DATE 1/15/2020	
ROADWAY PLAN & PROFILE		PROJECT MANAGER P. PRESUTTI		DRAWN BY S. BEAMAN & D. WELLS	
SCALE: 1" = 20' H, 1" = 4' V DATE ISSUED: JAN, 2021 DRAWING NO. PL-16		PROJECT MANAGER P. PRESUTTI		DRAWN BY S. BEAMAN & D. WELLS	
PLN. 4761.21		PROJECT MANAGER P. PRESUTTI		DRAWN BY S. BEAMAN & D. WELLS	
VILLAGE OF LIMA 7329 EAST MAIN STREET LIMA, NY 14485 UNAUTHORIZED ALTERATION OR ADDITION TO THIS DRAWING IS A VIOLATION OF THE NEW YORK STATE EDUCATION LAW ARTICLE 145, SECTION 706		PROJECT MANAGER P. PRESUTTI		DRAWN BY S. BEAMAN & D. WELLS	
LIMA SIDEWALK CONNECTION PROJECT		PROJECT MANAGER P. PRESUTTI		DRAWN BY S. BEAMAN & D. WELLS	
VILLAGE OF LIMA		PROJECT MANAGER P. PRESUTTI		DRAWN BY S. BEAMAN & D. WELLS	
LIMA		PROJECT MANAGER P. PRESUTTI		DRAWN BY S. BEAMAN & D. WELLS	
PLN. 4761.21		PROJECT MANAGER P. PRESUTTI		DRAWN BY S. BEAMAN & D. WELLS	

0036408