

24.3.16 @ 11:47

PLANT SCHEDULE				
QTY	KEY	BOTANICAL NAME	COMMON NAME	SIZE (HT. & WIDTH)
<b>TREE</b>				
5	AM	Acer miyabei Martoni	State Street Miyabe Maple	2'-2 1/2'
2	AG	Amelanchier x grandiflora	Serviceberry	2'-2 1/2'
8	MR	Malus 'Royal Raindrop'	Royal Raindrop Crabapple	2'
8	MRS	Malus 'Raspberry Spear'	Raspberry Spear Crabapple	2'
8	NS	Nyssa sylvatica	Black Tupelo	2'-2 1/2'
7	SR	Syringa reticulata Ivory Silk	Ivory Silk Japanese Lilac Tree	2'-2 1/2'
16	UA	Ulmus x 'Accolade'	Accolade Elm	2'



**DWG SYMBOLS**

- EX. FIRE HYDRANT
- EX. UTILITY POLE
- OH— EX. OVERHEAD WIRE

**NOTES:**

1. ALL TREES ARE APPROX. LOCATIONS - TO BE FIELD VERIFIED.
2. LOCATIONS MAY CHANGE BASED ON UTILITY STAKEOUT.
3. EX. UTILITY LOCATIONS SHOWN ARE APPROXIMATE.



106 WEST MAIN STREET HONEOYE FALLS, NY 14472  
 OFFICE: 585.582.2122  
 WWW.JOSHLANDSCAPE.COM

---

DRAWN BY: DBC  
 CHECKED BY: NR

**CLIENT:**  
 VILLAGE OF LIMA

---

**TITLE:**  
 TREE PLANTING PLAN

**ADDRESS:**  
 VILLAGE OF LIMA - WEST MAIN STREET  
 DALTON ST. TO GENESEE ST.

**REVISIONS:**

DATE	DESCRIPTION
01/27/2023	ADDED TREES & LABEL REVISIONS

0 40 60 80 100  
 SCALE: 1" = 40'      SCALE IN FEET

SHEET NO:  
**1 OF 2**

PLANT SCHEDULE				
QTY	KEY	BOTANICAL NAME	COMMON NAME	SIZE (HT. & WIDTH)
<b>TREE</b>				
5	AM	Acer miyabei 'Morton'	State Street Miyabe Maple	2'-2 1/2'
2	AG	Amelanchier x grandiflora	Serviceberry	2'-2 1/2'
8	MR	Malus 'Royal Raindrop'	Royal Raindrop Crabapple	2'
8	MRS	Malus 'Raspberry Spear'	Raspberry Spear Crabapple	2'
8	NS	Nyssa sylvatica	Black Tupelo	2'-2 1/2'
7	SR	Syringa reticulata 'Ivory Silk'	Ivory Silk Japanese Lilac Tree	2'-2 1/2'
16	UA	Ulmus x 'Accolade'	Accolade Elm	2'



**DWG SYMBOLS**

- EX. FIRE HYDRANT
- EX. UTILITY POLE
- OH— EX. OVERHEAD WIRE

**NOTES:**

1. ALL TREES ARE APPROX. LOCATIONS - TO BE FIELD VERIFIED.
2. LOCATIONS MAY CHANGE BASED ON UTILITY STAKEOUT.
3. EX. UTILITY LOCATIONS SHOWN ARE APPROXIMATE.




106 WEST MAIN STREET HONEOYE FALLS, NY 14472  
 OFFICE: 585.582.0202  
 WWW.JOSHLANDSCAPE.COM  
 DRAWN BY: DBC  
 CHECKED BY: NR

CLIENT:  
 VILLAGE OF LIMA  
 TITLE:  
 TREE PLANTING PLAN

ADDRESS:  
 VILLAGE OF LIMA - WEST MAIN STREET  
 DALTON ST. TO GENESEE ST.

REVISIONS	
DATE	DESCRIPTION
01/27/2023	ADDED TREES & LABEL REVISIONS

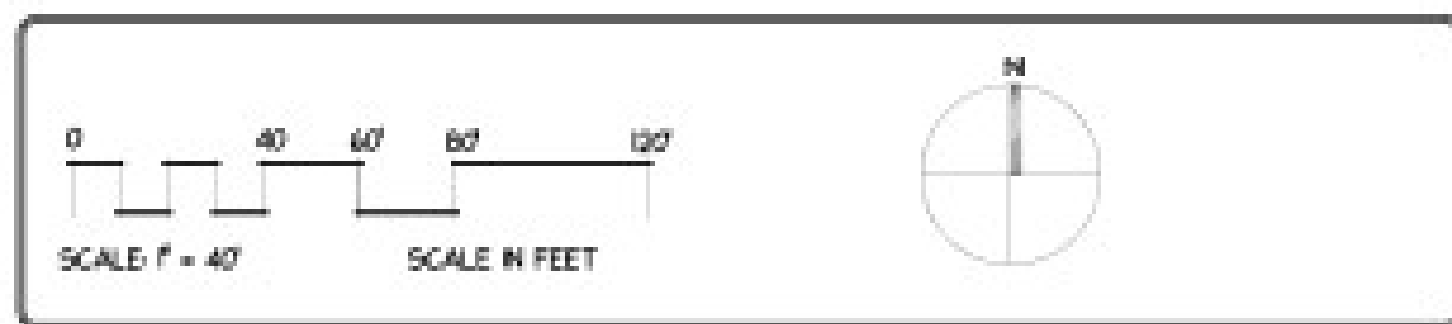

SHEET NO:  
**2 OF 2**